




WEATHER-BOARD ON 70MM STUD BUILDING IN DETAILS

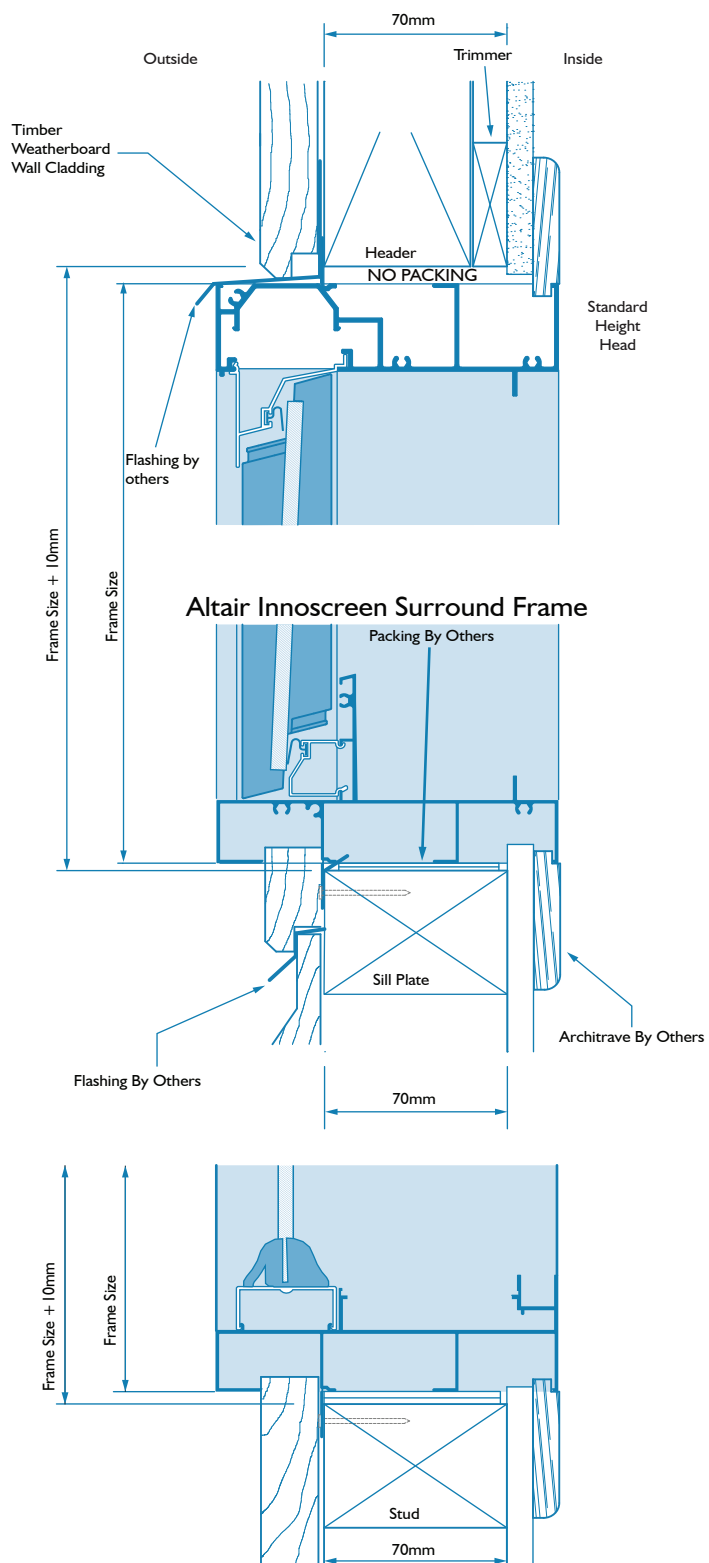

WEATHER-BOARD ON 70MM STUD BUILDING IN DETAILS

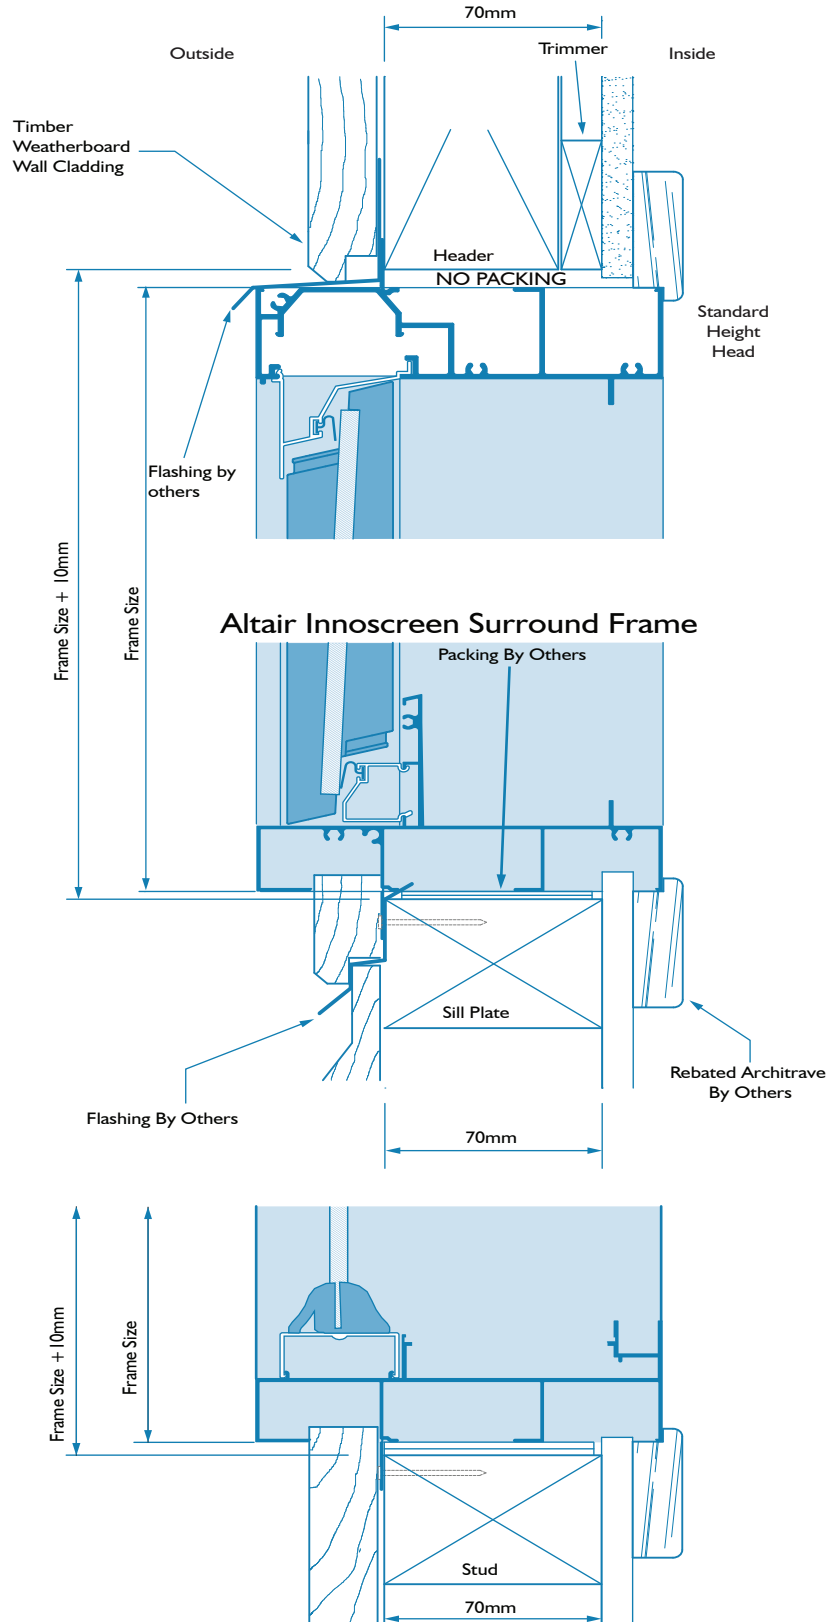

WEATHER-BOARD ON 70MM STUD BUILDING IN DETAILS

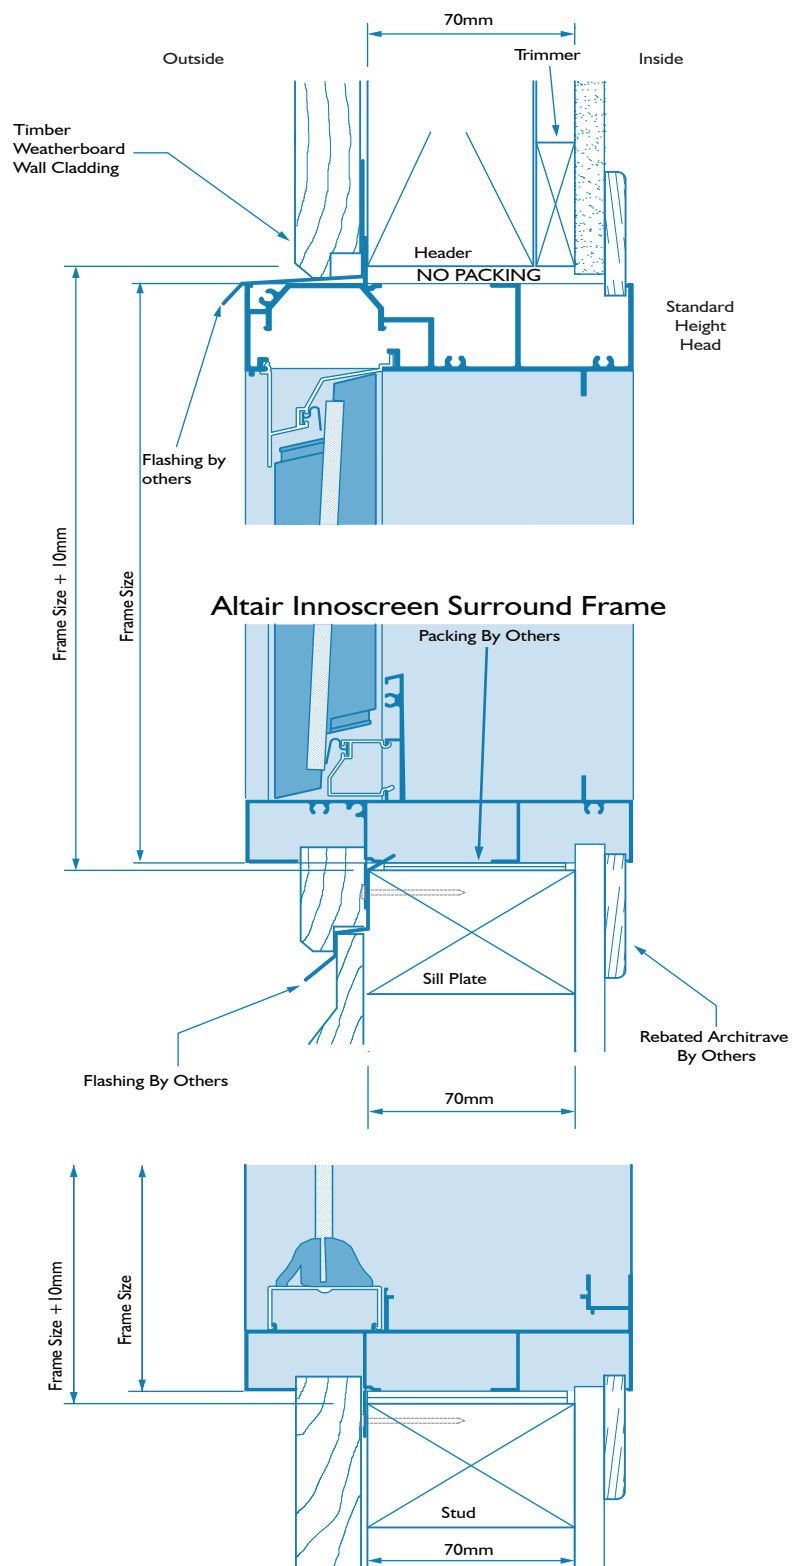

WEATHER-BOARD ON 70MM STUD BUILDING IN DETAILS

