



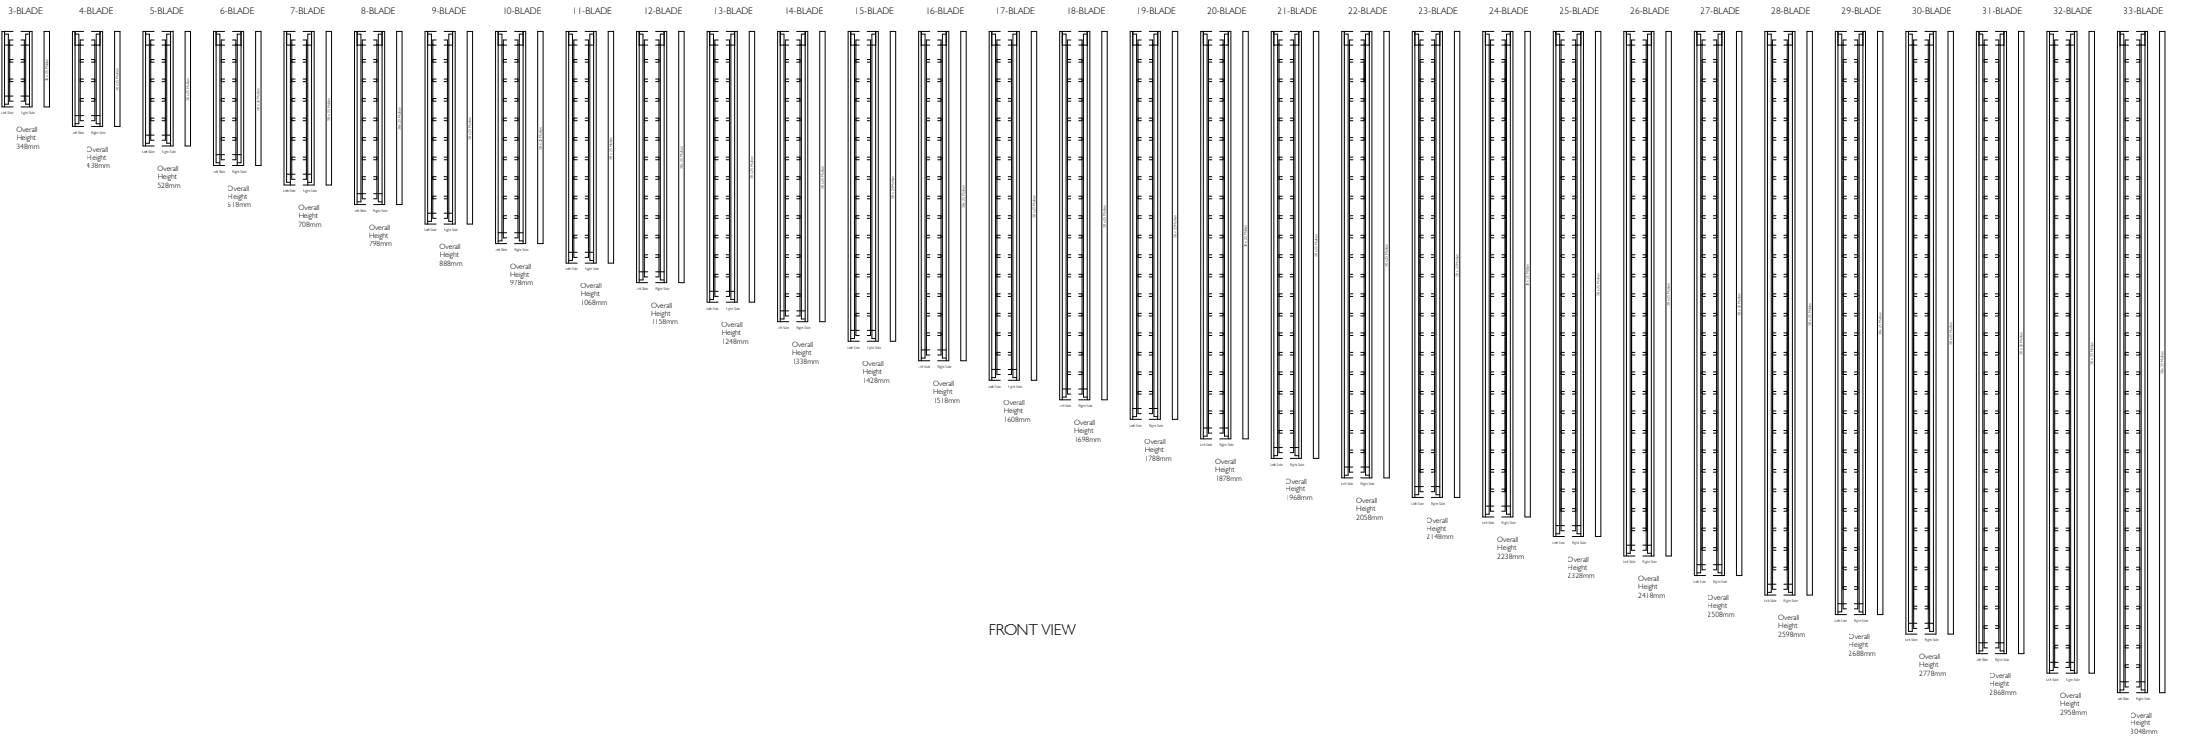
ALTair I02 LOUVRE IN SL2 52mm SURROUND FRAME

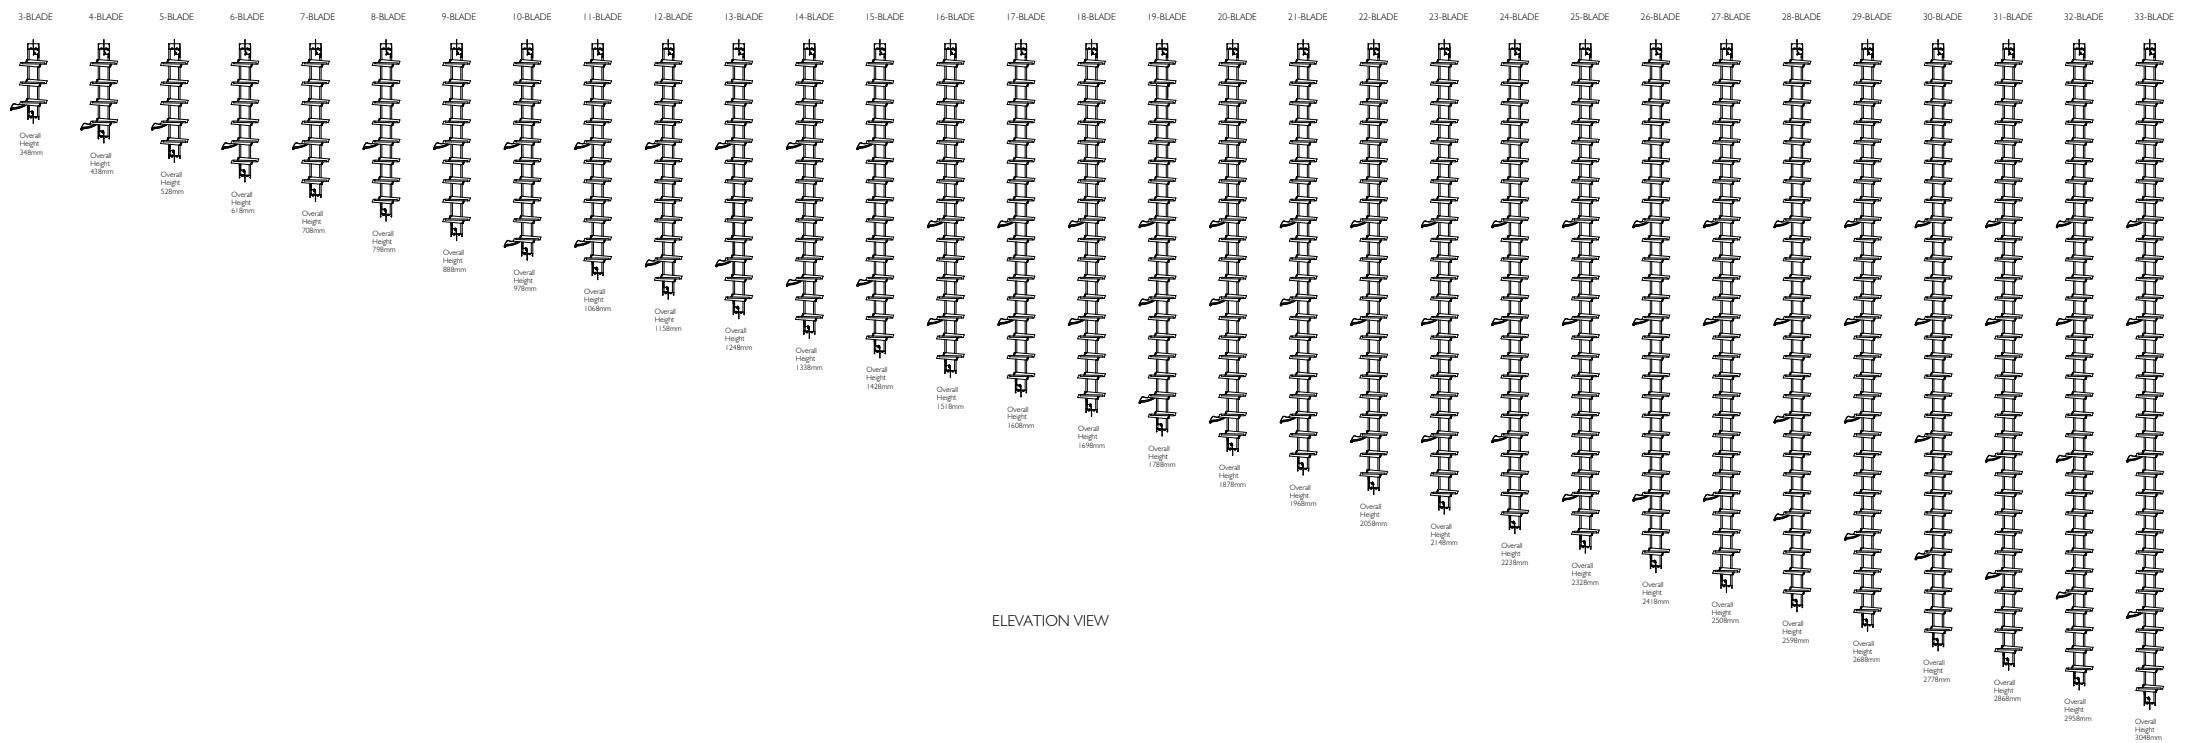

ELEVATION VIEW

<div>Proprietary and confidential</div> <div>The information contained in this drawing is the sole property of Breezway Australia. Any reproduction in part or as a whole, without the written permission of Breezway Australia is prohibited.</div>	Rev	Description	Approved ByDate		Title: Altair I02 SL2 52mm Surround Frame				 35 Cambridge Street, Coorparoo QLD 4151, ABN 24 081 897 823		Material:			
											Finish:			
					SAP Mat No:									
					Dwg No:									
					Revision									
					Drawn by: B.G		Date: 17/06/2011		Scale: NTS		Sheet 1 of 4		Revision	

ALTair I 02 LOUVRE IN SL2 52mm SURROUND FRAME






FRONT VIEW

<div>Proprietary and confidential</div> <div>The information contained in this drawing is the sole property of Breezway Australia. Any reproduction in part or as a whole, without the written permission of Breezway Australia is prohibited.</div>	Rev	Description	Approved ByDate		<div>Title:</div> <div>Altair I 02 SL2 52mm Surround Frame</div> <div><div><div>breezway</div><div>35 Cambridge Street, Coorparoo QLD 4151, ABN 24 081 897 823</div></div><div>Drawn by: B.G Date: 17/06/2011 Scale: NTS Sheet 2 of 4</div></div>	Material:	
						Finish:	
						SAP Mat No:	
						Dwg No:	
						Revision	

ALTAIR 102 LOUVRE

ALTAIR 102 LOUVRE

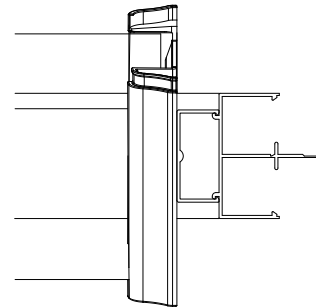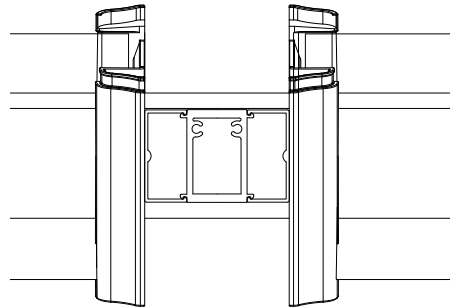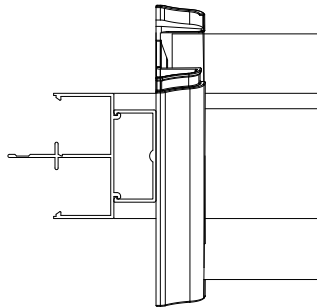

Refer to Breezway Product Performance
Warranty for mullion wind ratings.

Altair SL2 52mm Surround Frame

Altair SL2 52mm Surround Frame
With 38 x 25 Mullion

Altair SL2 52mm Surround Frame

PLAN VIEW

Proprietary and confidential

Rev	Description	Approved By	Date

Title:			
Altair 102 SL2 52mm Surround Frame			
Drawn by:	B.G	Date:	17/06/2011
Scale:	NTS	Sheet 3 of 4	Revision

breezway

35 Cambridge Street, Cooperoo QLD 4151, ABN 24 081 897 823


Material:
Finish:
SAP Mat No:
Dwg No:

The information contained in this drawing is the sole property of Breezway Australia. Any reproduction in part or as a whole, without the written permission of Breezway Australia is prohibited.

Specification

The louvre window shall be Altair 102mm Louvres in SL2 Window System by Breezway – as certified by the Australian Window Association.

Fabricated to perform in (Insert applicable N or C rating) Zone to comply with AS 2047.

Proprietary and confidential The information contained in this drawing is the sole property of Breezway Australia. Any reproduction in part or as a whole, without the written permission of Breezway Australia is prohibited.	Rev	Description	Approved ByDate		Title: Altair 102 SL2 52mm Surround Frame			 35 Cambridge Street, Coopers QLD 4151, ABN 24 081 897 823		Material:
										Finish:
										SAP Mat No:
										Dwg No:
			Drawn by:	B.G	Date:	17/06/2011	Scale:	NTS	Sheet 4 of 4	Revision