

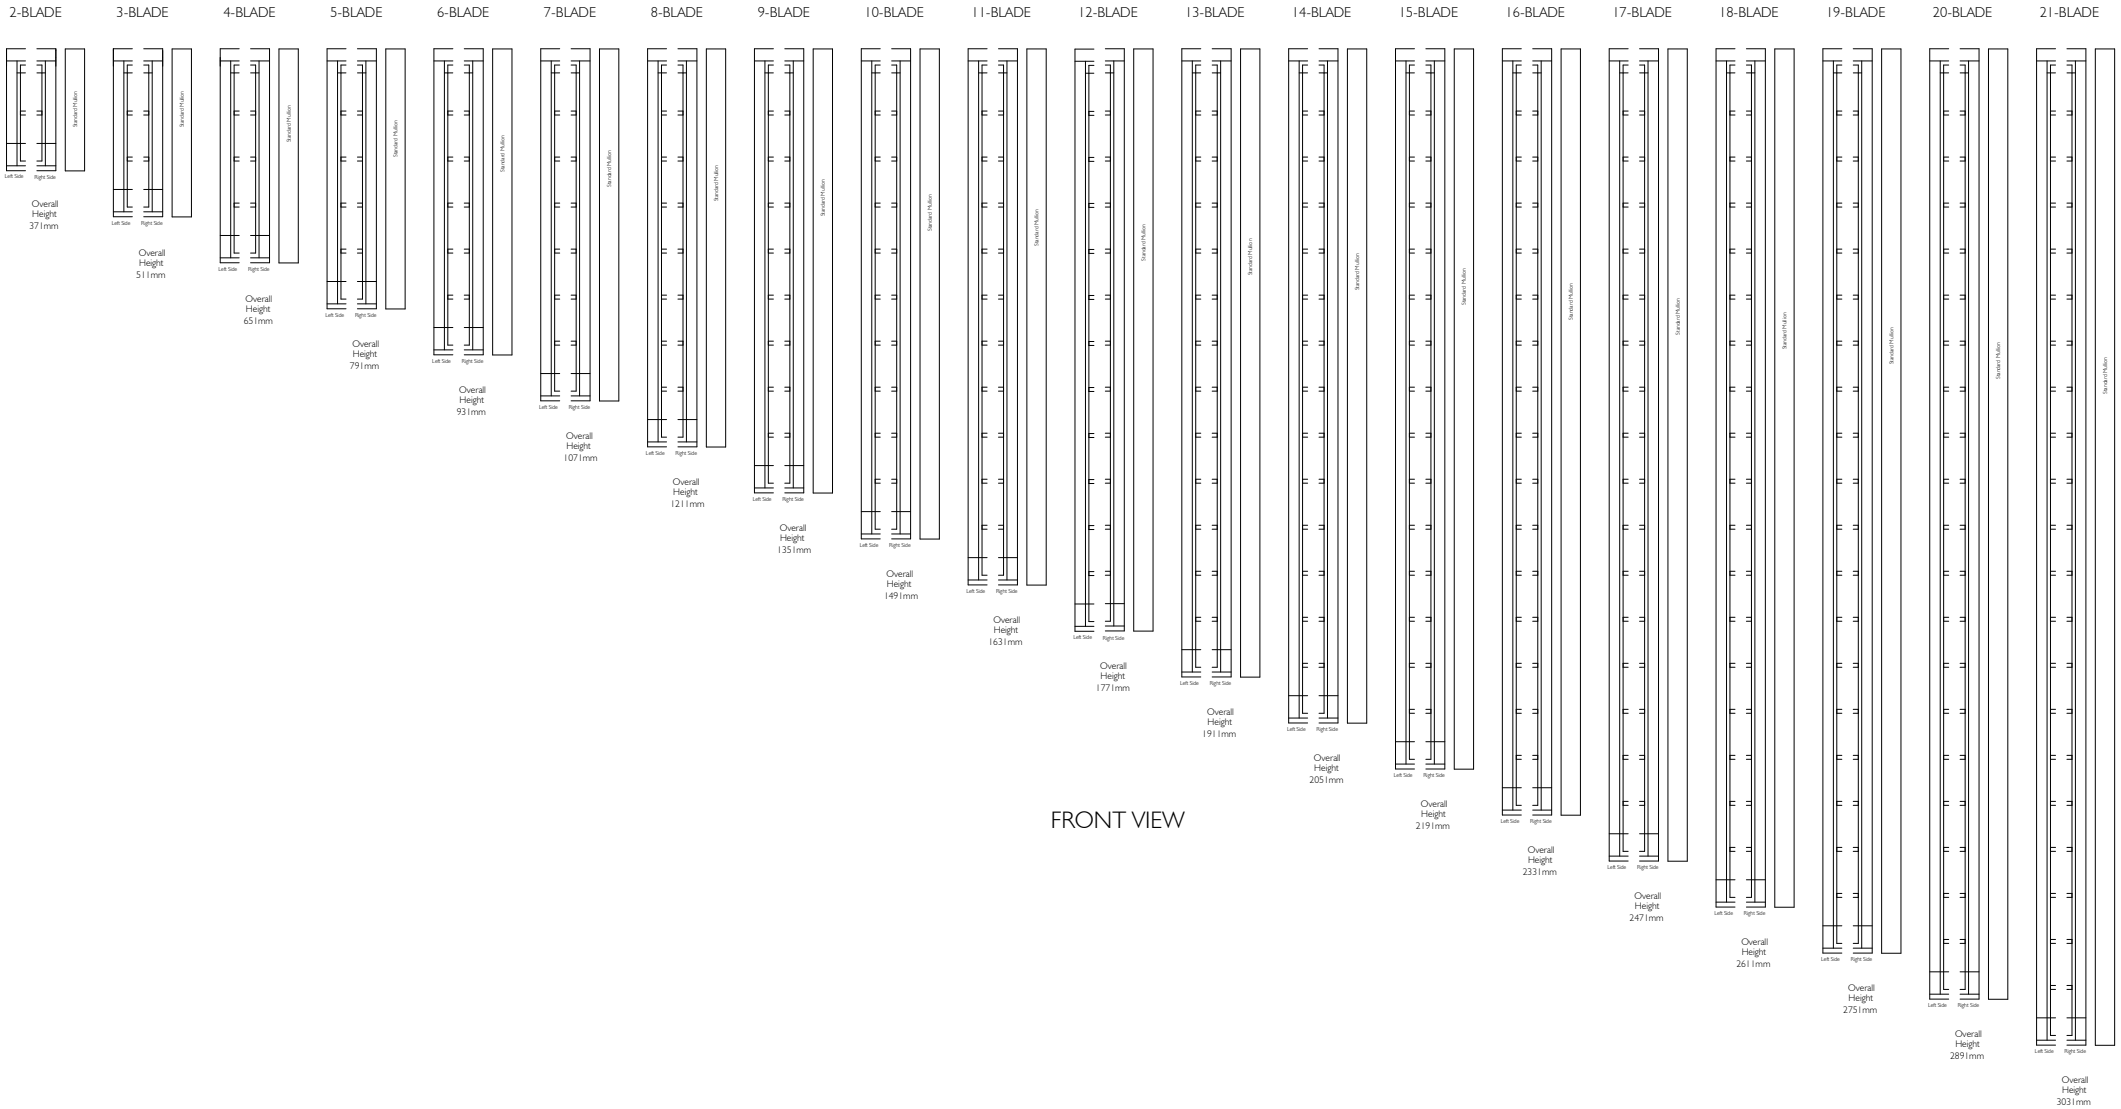



# ALTAIR® I 52 LOUVRE BLADES IN EASYSscreen™ I 31 FRAME WITH HP SILL STANDARD HEIGHTS

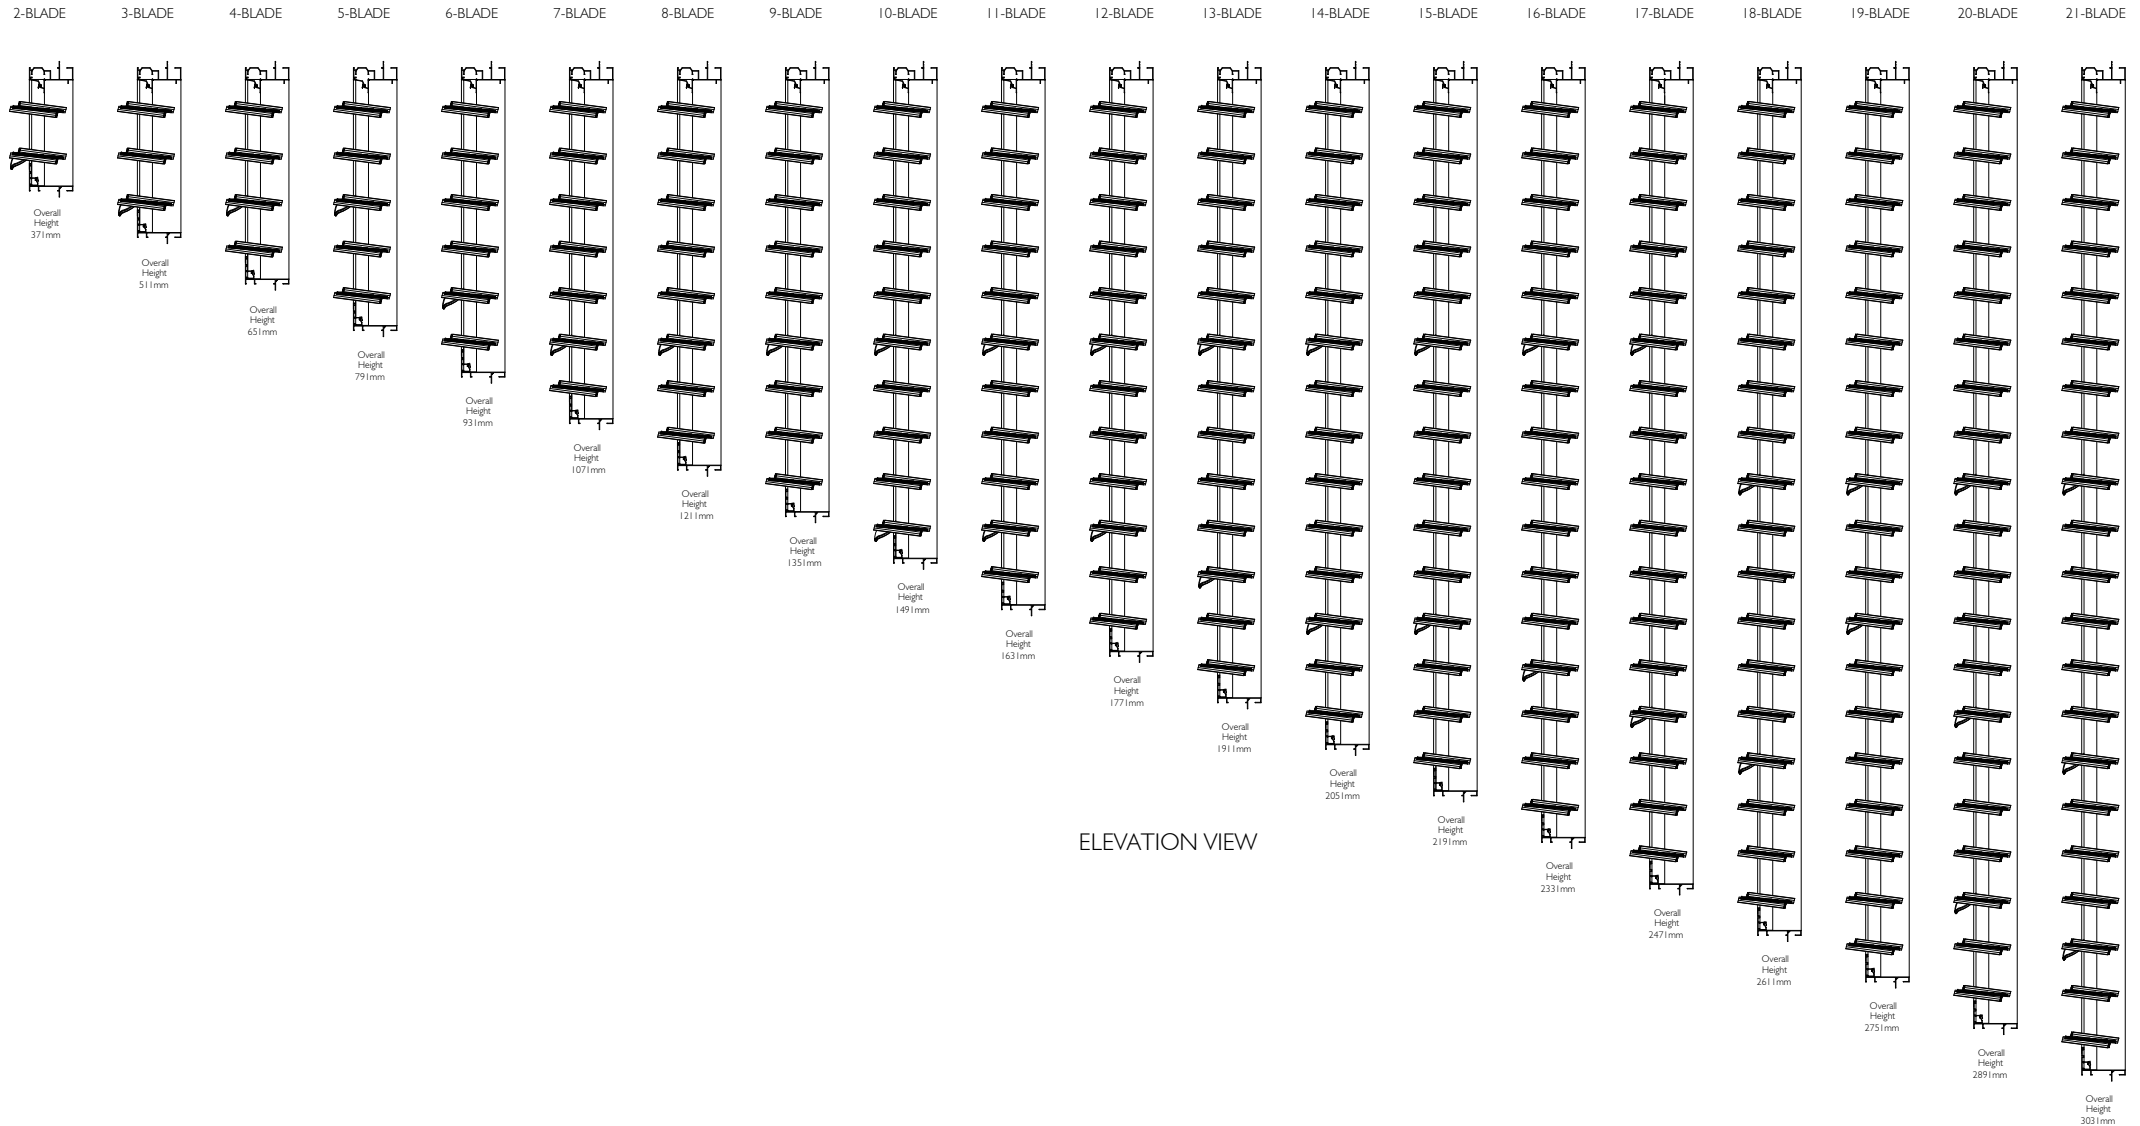


|   |     |                |             |         |   |  |  |  |  |  |           |  |
|---|-----|----------------|-------------|---------|---|--|--|--|--|--|-----------|--|
| Proprietary and confidential<br><br>The information contained in this drawing is the sole property of Breezway Australia. Any reproduction in part or as a whole, without the written permission of Breezway Australia is prohibited. | Rev | Description    | Approved By | Date    | Title:<br>Altair 152 louvre blades in Easyscreen 131 frame with HP Sill<br>Standard Heights |  |  |  | <br>35 Cambridge Street, Coorparoo QLD 4151, ABN 24 081 897 823 |  | Material: |  |
|   | A   | Original Issue | D.F         | 29/7/22 |   |  |  |  |  |  | Finish:   |  |
|   |     |                |             |         | Drawn by: D.F      Date: 29/07/2022      Scale: NTS   |  |  |  | SAP Mat No:  |  | Dwg No:   |  |
|   |     |                |             |         |   |  |  |  |  |  |           |  |
|   |     |                |             |         | Sheet 1 of 4  |  |  |  | Revision A   |  |           |  |
|   |     |                |             |         |   |  |  |  |  |  |           |  |

ALTAIR® I 52 LOUVRE BLADES IN EASYSscreen™ I 31 FRAME WITH HP SILL  
STANDARD HEIGHTS  
(Viewed From Outside)




|   |     |                |             |         |        |            |  |     |  |          |         |
|---|-----|----------------|-------------|---------|--------|------------|--|-----|--|----------|---------|
| Proprietary and confidential<br><br>The information contained in this drawing is the sole property of Breezway Australia. Any reproduction in part or as a whole, without the written permission of Breezway Australia is prohibited. | Rev | Description    | Approved By |         | Title: |            | <br>35 Cambridge Street, Coorparoo QLD 4151, ABN 24 081 897 823 |     | Material:  |          |         |
|   | A   | Original Issue | D.F         | 29/7/22 |        |            |  |     | Altair I 52 louvre blades in Easyscreen I 31 frame with HP Sill Standard Heights |          | Finish: |
|   |     |                |             |         |        |            | SAP Mat No:  |     |  |          |         |
|   |     |                |             |         |        |            | Dwg No:  |     |  |          |         |
|   |     |                |             |         |        |            |  |     |  |          |         |
|   |     |                |             |         |        |            |  |     |  |          |         |
|   |     |                |             |         |        |            |  |     |  |          |         |
|   |     |                | Drawn by:   | D.F     | Date:  | 29/07/2022 | Scale:   | NTS | Sheet 2 of 4   | Revision | A       |


# Altair I52 Louvre

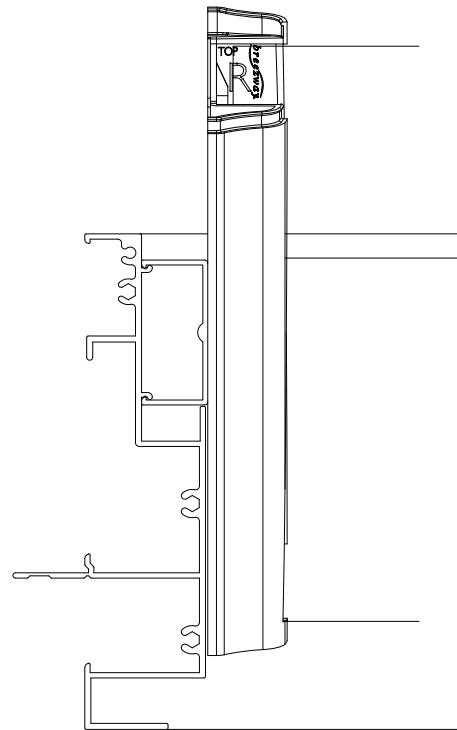

Altair Easyscreen I31 Surround Frame  
With Standard Jamb

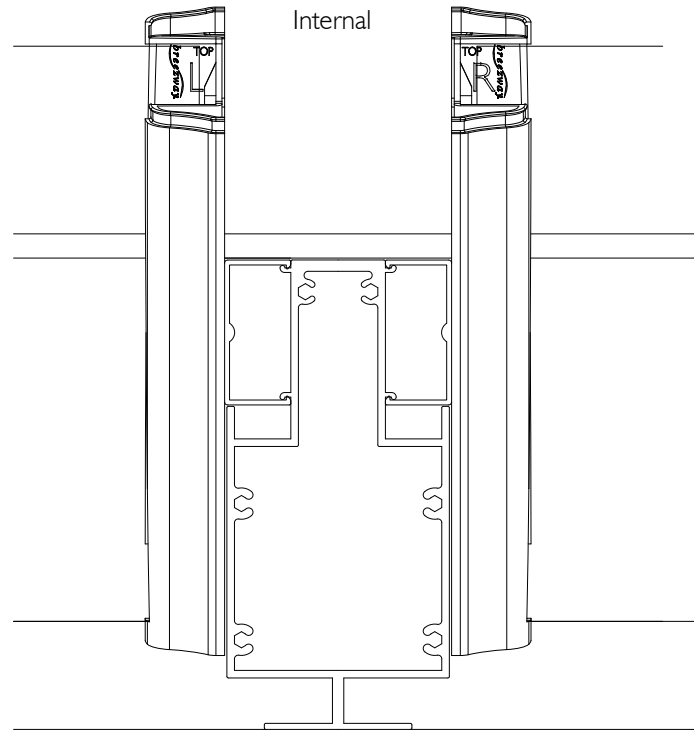


Altair Easyscreen I31 Surround Frame  
With Standard Mullion

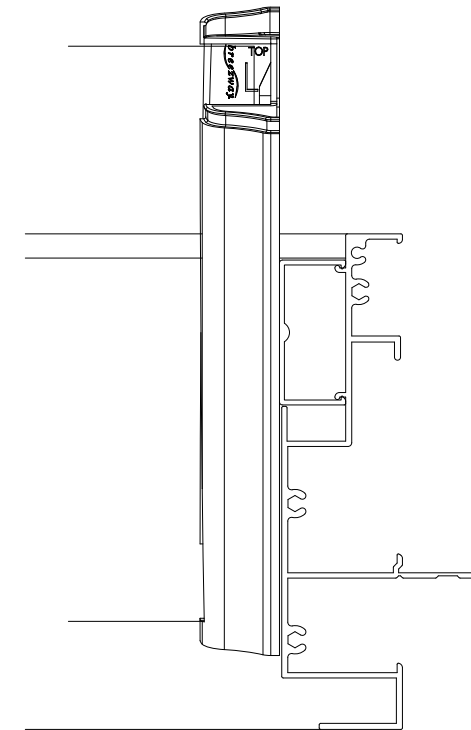

Altair Easyscreen I31 Surround Frame  
With Standard Jamb


External

## PLAN VIEW

|   |     |                |                  |            |   |             |  |
|---|-----|----------------|------------------|------------|---|-------------|--|
| Proprietary and confidential<br><br>The information contained in this drawing is the sole property of Breezway Australia. Any reproduction in part or as a whole, without the written permission of Breezway Australia is prohibited. | Rev | Description    | Approved By      | Date       | Title:<br><br>Altair I 52 louvre blades in Easyscreen I 31 frame with HP Sill<br>Standard Heights<br><br><br><br>35 Cambridge Street, Coorparoo QLD 4151, ABN 24 081 897 823 | Material:   |  |
|   | A   | Original Issue | D.F              | 29/7/22    |   | Finish:     |  |
|   |     |                |                  |            |   | SAP Mat No: |  |
|   |     |                |                  |            |   | Dwg No:     |  |
|   |     |                |                  |            |   |             |  |
|   |     |                |                  |            |   |             |  |
|   |     |                |                  |            |   |             |  |
| Drawn by: D.F   |     |                | Date: 29/07/2022 | Scale: 1:2 | Sheet 3 of 4  | Revision A  |  |

# Specification

The louvre window shall be Altair 152mm Louvres in Easyscreen Window System with HP Sill by Breezway – as certified by the Australian Window Association.  
Fabricated to perform in (Insert applicable N or C rating) Zone to comply with AS2047.

|   |     |                |                       |         |  |   |             |  |
|---|-----|----------------|-----------------------|---------|--|---|-------------|--|
| Proprietary and confidential<br><br>The information contained in this drawing is the sole property of Breezway Australia. Any reproduction in part or as a whole, without the written permission of Breezway Australia is prohibited. | Rev | Description    | Approved<br>By   Date |         | Title:<br><br>Altair 152 louvre blades in Easyscreen 131 frame with HP Sill<br>Standard Heights<br><br>Drawn by: D.F   Date: 29/07/2022   Scale: | <br><small>35 Cambridge Street, Coopers QLD 4151, ABN 24 081 897 823</small> | Material:   |  |
|   | A   | Original Issue | D.F                   | 29/7/22 |  |   | Finish:     |  |
|   |     |                |                       |         |  |   | SAP Mat No: |  |
|   |     |                |                       |         |  |   | Dwg No:     |  |
|   |     |                |                       |         |  |   |             |  |
|   |     |                |                       |         |  |   |             |  |
|   |     |                |                       |         | Sheet 4 of 4   | Revision A  |             |  |