



ALTAIR® IGLU® LOUVRE BLADES IN EASYSCREEN™ I31 FRAME WITH SECURITY D-BAR & HP SILL STANDARD HEIGHTS

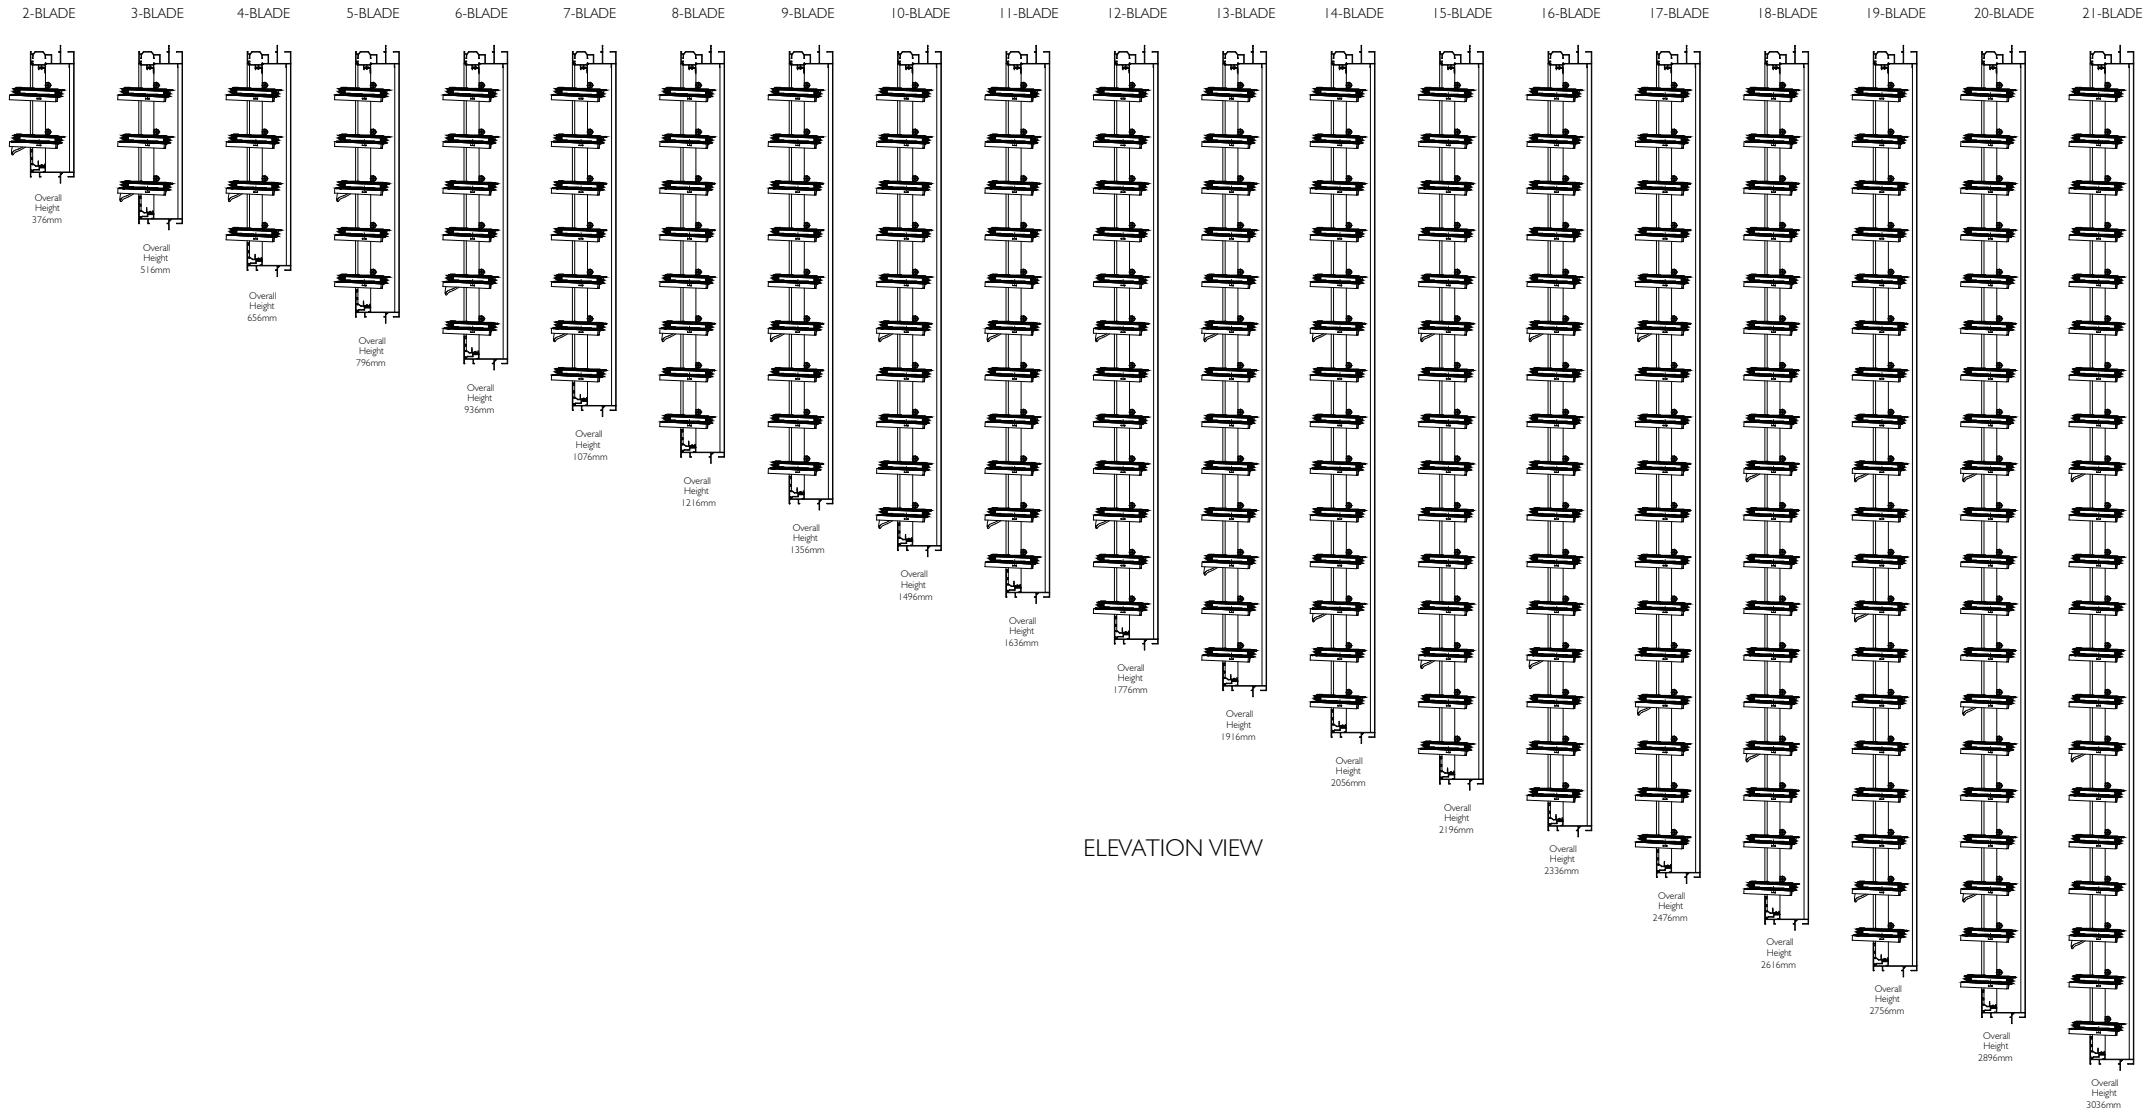


ELEVATION VIEW

<div>Proprietary and confidential</div> <div>The information contained in this drawing is the sole property of Breezway Australia. Any reproduction in part or as a whole, without the written permission of Breezway Australia is prohibited.</div>	Rev	Description	Approved By	Date	Title: Altair IGLU louvre blades in Easyscreen I31 frame with security D-Bar & HP Sill Standard Heights				<div></div> <div>35 Cambridge Street, Coorparoo QLD 4151, ABN 24 081 897 823</div>		Material:	
	A	First Issue	D.F	31/10/19							Finish:	
	B	Drawing title changed	D.F	25.5.22	SAP Mat No:							
					Dwg No:							
Drawn by: D.F					Date: 31/10/2019	Scale: NTS	Sheet 1 of 4		Revision B			


ALTAIR® IGLU® LOUVRE BLADES IN EASYSCREEN™ 131 FRAME WITH SECURITY D-BAR & HP SILL

STANDARD HEIGHTS


(Viewed From Outside)

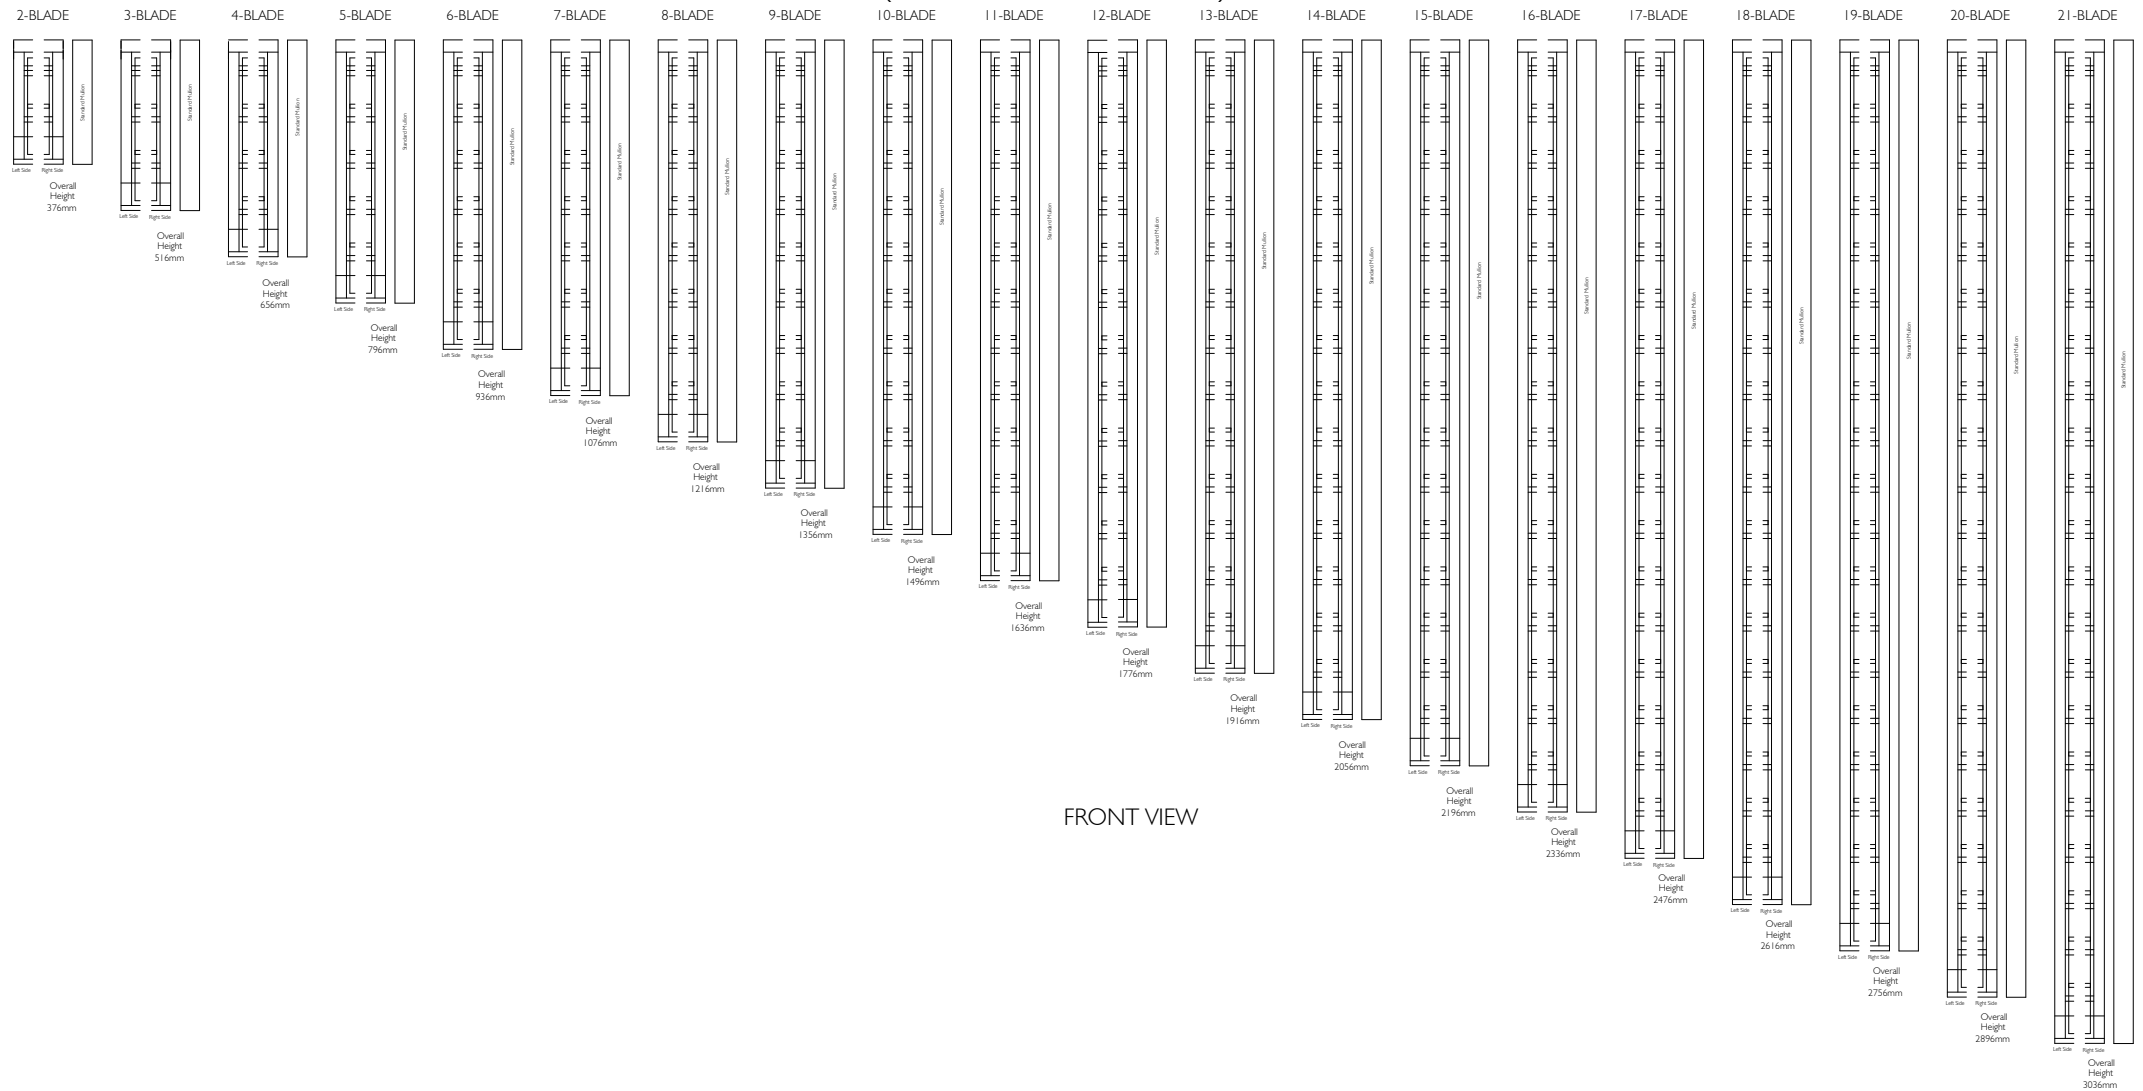


FRONT VIEW

Proprietary and confidential The information contained in this drawing is the sole property of Breezway Australia. Any reproduction in part or as a whole, without the written permission of Breezway Australia is prohibited.	Rev	Description	Approved By	Date	Title: Altair IGLU louvre blades in Easyscreen 131 frame with security D-Bar & HP Sill Standard Heights	 35 Cambridge Street, Cooparoo QLD 4151, ABN 24 081 897 823	Material:
	A	First Issue	D.F	31/10/19			Finish:
	B	Drawing title changed	D.F	25.5.22			SAP Mat No:
							Dwg No:
Drawn by: D.F			Date: 31/10/2019	Scale: NTS	Sheet 2 of 4	Revision B	


Altair IGLU louvre blades in Easyscreen I3I frame with D-Bar

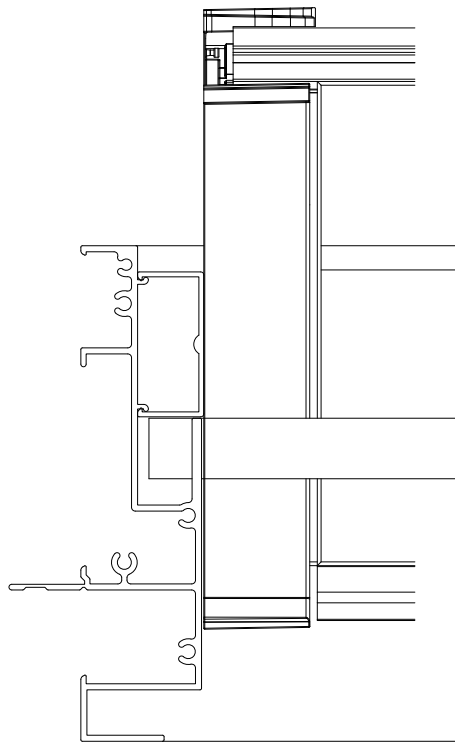

Altair Easyscreen I3I Surround Frame
With Security Jamb

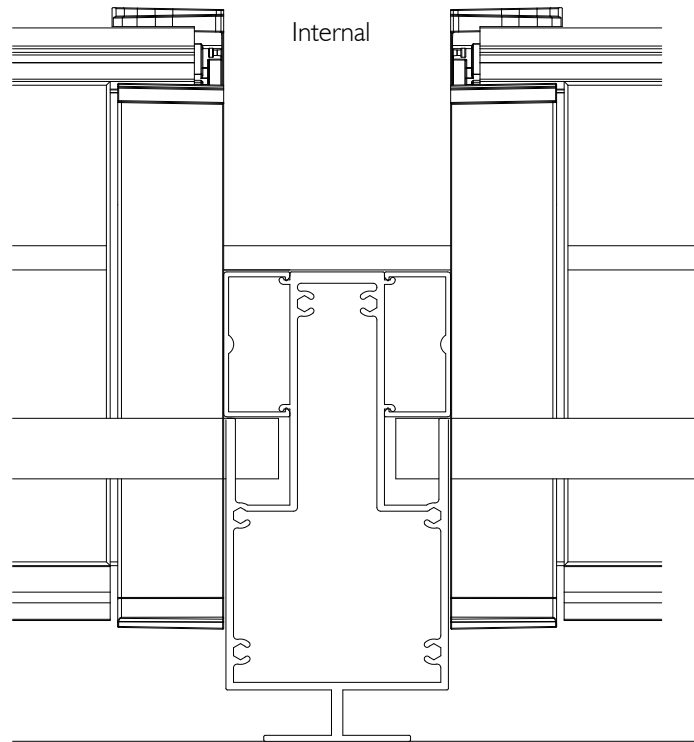


Altair Easyscreen I3I Surround Frame
With Security Mullion

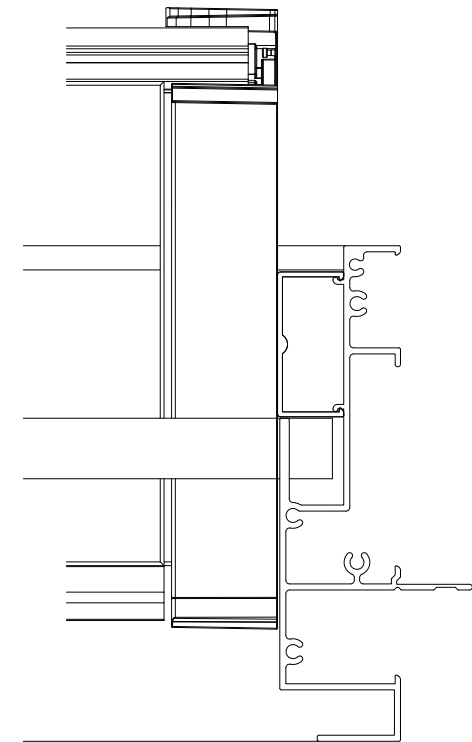

Altair Easyscreen I3I Surround Frame
With Security Jamb

Internal

PLAN VIEW

<p>Proprietary and confidential</p> <p>The information contained in this drawing is the sole property of Breezway Australia. Any reproduction in part or as a whole, without the written permission of Breezway Australia is prohibited.</p>	Rev	Description	Approved By	Date	<p>Title:</p> <p>Altair IGLU louvre blades in Easyscreen I3I frame with security D-Bar & HP Sill Standard Heights</p>	 <p>35 Cambridge Street, Coorparoo QLD 4151, ABN 24 081 897 823</p>	Material:	
	A	First Issue	D.F	31/10/19			Finish:	
	B	Drawing title changed	D.F	25.5.22			SAP Mat No:	
							Dwg No:	
Drawn by: D.F			Date: 31/10/2019		Scale: 1:2	Sheet 3 of 4	Revision B	

Specification

The louvre window shall be Altair IGLU louvre blades in Easyscreen I3I frame with security D-Bar & HP Sill window system by Breezway – as certified by the Australian Window Association.
Fabricated to perform in (Insert applicable N or C rating) Zone to comply with AS2047.

<div>Proprietary and confidential</div> <div>The information contained in this drawing is the sole property of Breezway Australia. Any reproduction in part or as a whole, without the written permission of Breezway Australia is prohibited.</div>	Rev	Description	Approved By Date		<div>Title:</div> <div>Altair IGLU louvre blades in Easyscreen I31 frame with security D-Bar & HP Sill Standard Heights</div> <div><div><div><div></div><div></div><div></div><div></div><div></div><div></div><div></div><div></div><div></div><div></div><div></div><div></div><div></div><div></div><div></div><div></div><div></div><div></div><div></div><div></div><div></div><div></div><div></div><div></div><div></div><div></div><div></div><div></div><div></div><div></div><div></div><div></div><div></div><div></div><div></div><div></div><div></div><div></div><div></div><div></div><div></div><div></div><div></div><div></div><div></div><div></div><div></div><div></div><div></div><div></div><div></div><div></div><div></div><div></div><div></div><div></div><div></div><div></div><div></div><div></div><div></div><div></div><div></div><div></div><div></div><div></div><div></div><div></div><div></div><div></div><div></div><div></div><div></div><div></div><div></div><div></div><div></div><div></div><div></div><div></div><div></div><div></div><div></div><div></div><div></div><div></div><div></div><div></div><div></div><div></div><div></div><div></div><div></div><div></div><div></div><div></div><div></div><div></div><div></div><div></div><div></div><div></div><div></div><div></div><div></div><div></div><div><