

Rev	Description	Approved	
		By	Date
A	First Issue	D.F	6/12/22
B	Drawing title changed	D.F	25/2/22




Proprietary and confidential

The information contained in this drawing is the sole property of Breezway Australia. Any reproduction in part or as a whole, without the written permission of Breezway Australia is prohibited.

Rev	Description	Approved	
		By	Date
A	First Issue	D.F	6/12/22
B	Drawing title changed	D.F	25/2/22


Title: Altair IGLU louvre blades in Powerlouvre Easyscreen 131 frame with HP Sill Standard Heights		
Drawn by: D.F	Date: 16/12/2021	Scale: NTS

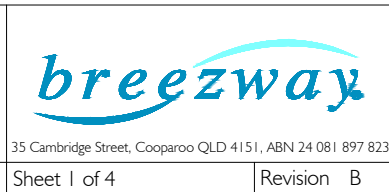


Material:
Finish:
SAP Mat No:
Dwg No:

ALTAIR® IGLU® LOUVRE BLADES IN POWERLOUVRE™ EASYScreen™ 131 FRAME WITH HP SILL STANDARD HEIGHTS


(Viewed From Outside)

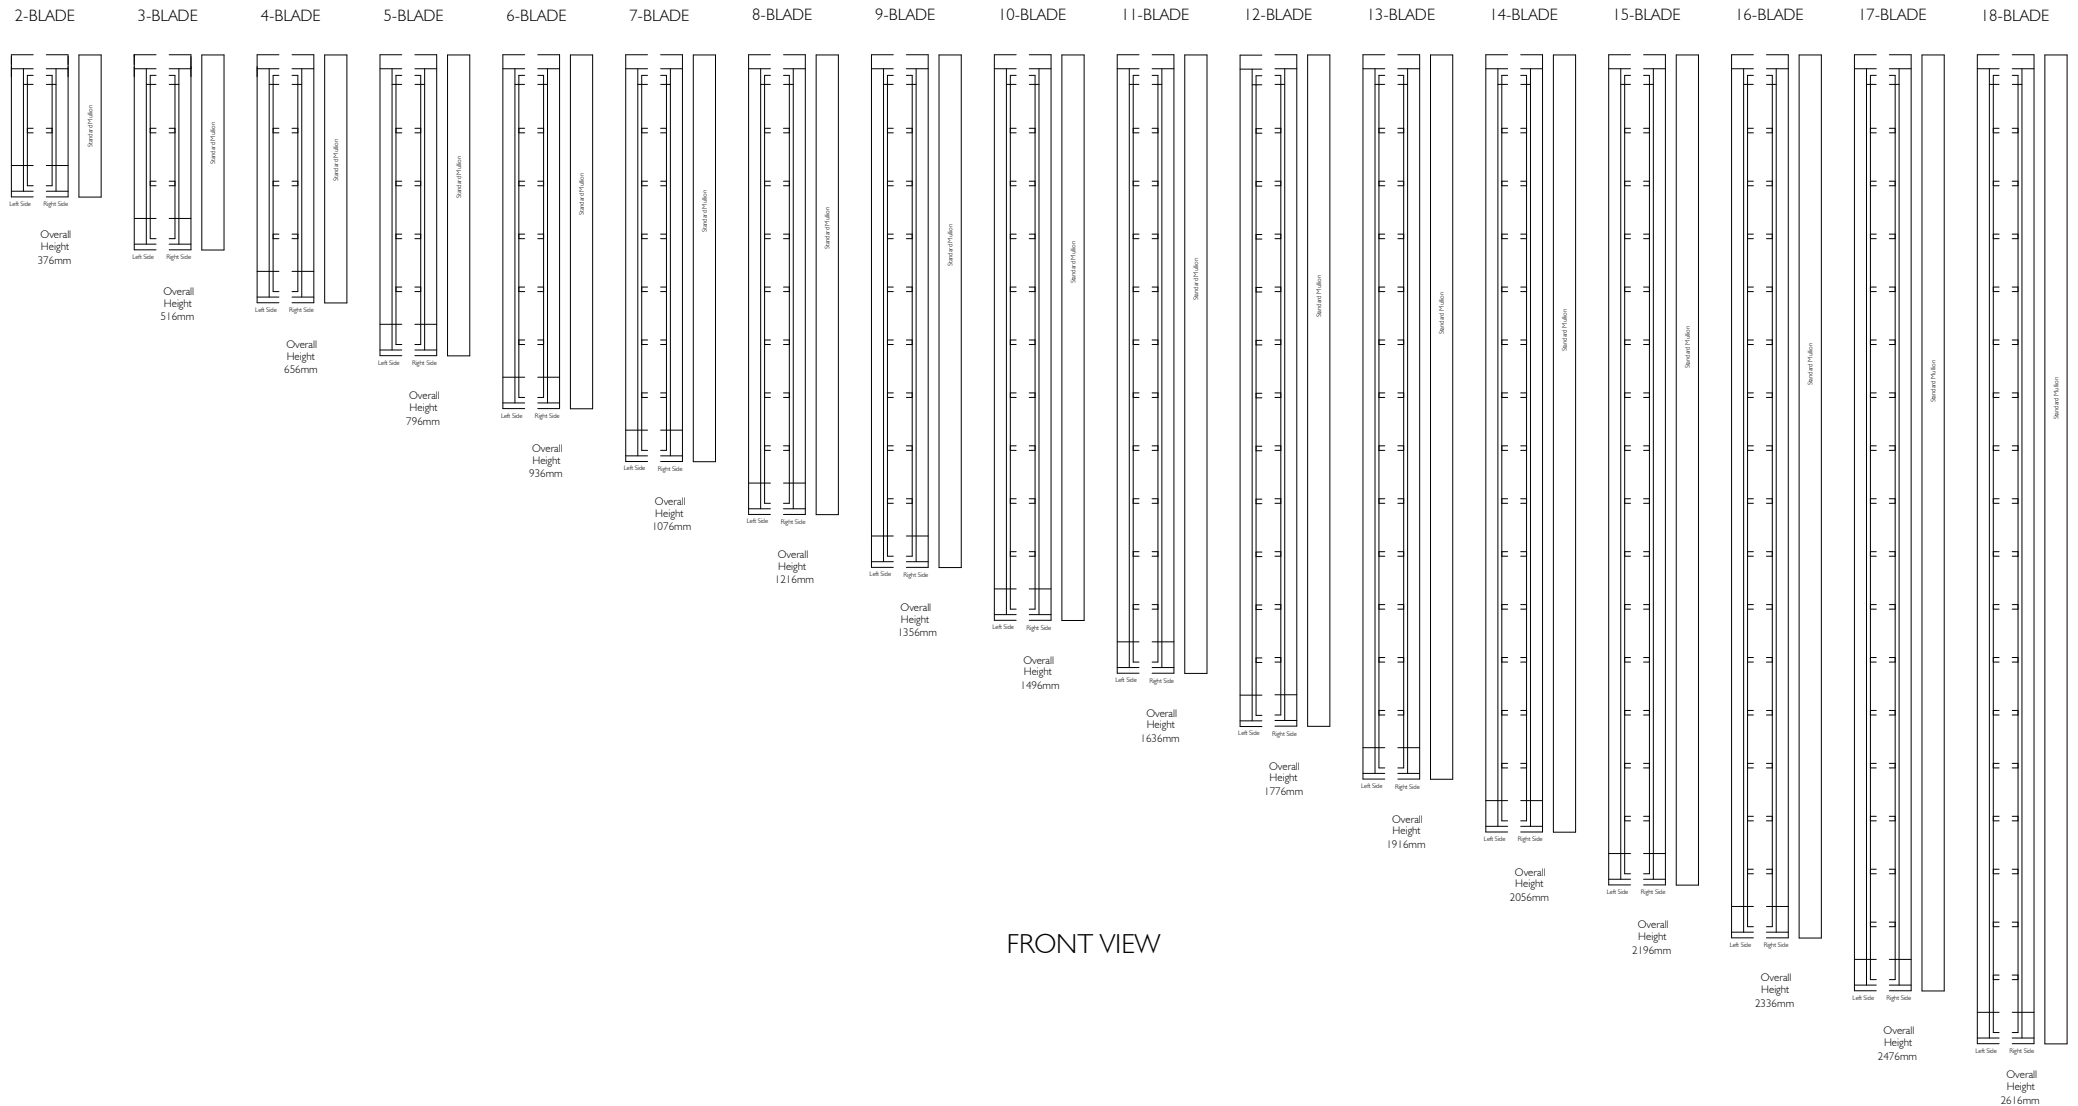


FRONT VIEW

Proprietary and confidential The information contained in this drawing is the sole property of Breezway Australia. Any reproduction in part or as a whole, without the written permission of Breezway Australia is prohibited.	Rev	Description	Approved By	Date	Title: Altair IGLU louvre blades in Powerlouvre Easyscreen 131 frame with HP Sill Standard Heights Drawn by: D.F Date: 16/12/2021 Scale: NTS			 35 Cambridge Street, Cooperoo QLD 4151, ABN 24 081 897 823 Sheet 2 of 4 Revision B	Material:	
	A	First Issue	D.F	16/12/21					Finish:	
	B	Drawing title changed	D.F	25/2/22					SAP Mat No:	
									Dwg No:	

Altair IGLU louvre blades in Easyscreen 131 frame

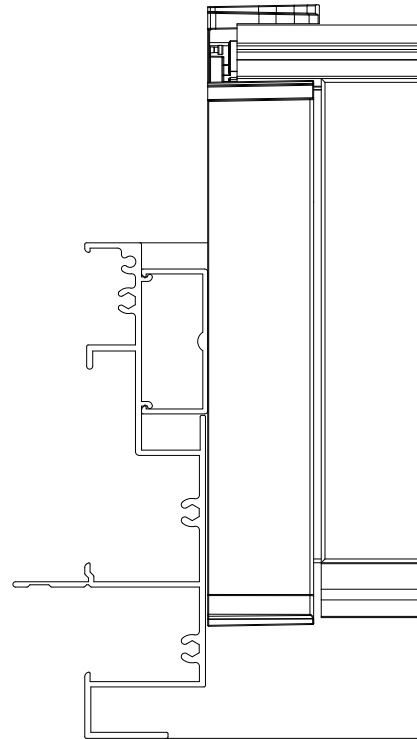


Altair Easyscreen 131 Surround Frame
With Standard Jamb

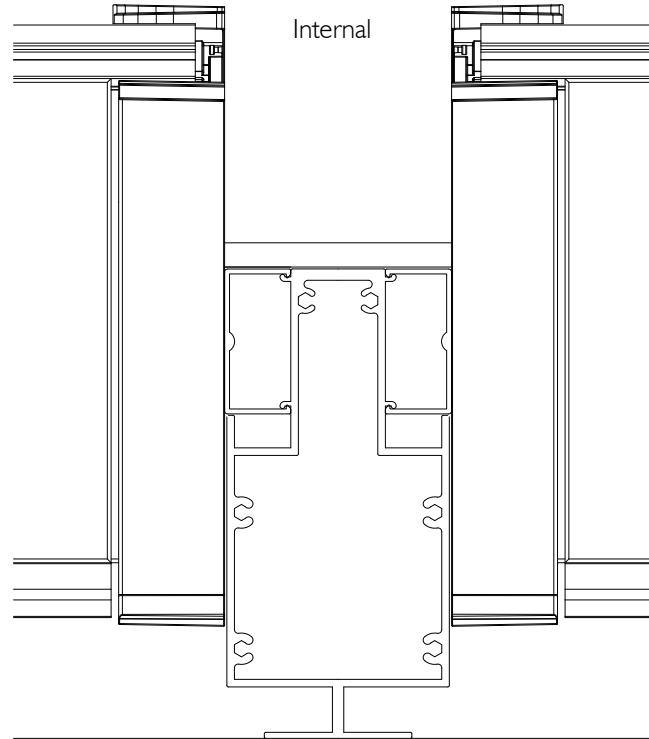


Altair Easyscreen 131 Surround Frame
With Standard Mullion

Internal

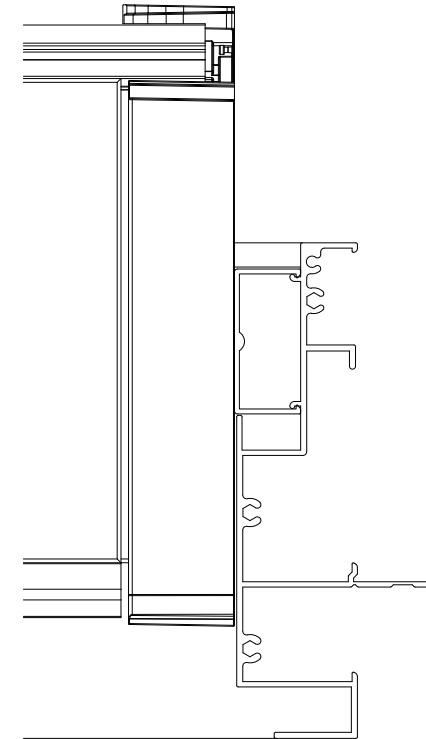


Altair Easyscreen 131 Surround Frame
With Standard Jamb

PLAN VIEW

<p>Proprietary and confidential</p> <p>The information contained in this drawing is the sole property of Breezway Australia. Any reproduction in part or as a whole, without the written permission of Breezway Australia is prohibited.</p>	Rev	Description	Approved By	Date	<p>Title:</p> <p>Altair IGLU louvre blades in Powerlouvre Easyscreen 131 frame with HP Sill Standard Heights</p>		 <p>35 Cambridge Street, Coorparoo QLD 4151, ABN 24 081 897 823</p>	Material:	
	A	First Issue	D.F	16/12/22				Finish:	
	B	Drawing title changed	D.F	25/2/22				SAP Mat No:	
								Dwg No:	
<p>Drawn by: D.F</p>			<p>Date: 16/12/2021</p>		<p>Scale: 1:2@A4</p>	<p>Sheet 3 of 4</p>	<p>Revision B</p>		

Specification

The louvre window shall be Altair IGLU louvre blades in Powerlouvre Easyscreen 131 frame window system by Breezway – as certified by the Australian Window Association.
Fabricated to perform in (Insert applicable N or C rating) Zone to comply with AS2047.

Proprietary and confidential The information contained in this drawing is the sole property of Breezway Australia. Any reproduction in part or as a whole, without the written permission of Breezway Australia is prohibited.	Rev	Description	Approved		Title: Altair IGLU louvre blades in Powerlouvre Easyscreen 131 frame with HP Sill Standard Heights Drawn by: D.F Date: 16/12/2021 Scale: NTS	 <small>35 Cambridge Street, Coopers QLD 4151, ABN 24 081 897 823</small>	Material:	
	A	First Issue	D.F	16/12/21			Finish:	
	B	Drawing title changed	D.F	25/2/22			SAP Mat No:	
							Dwg No:	
					Sheet 4 of 4	Revision B		