



ALTAIR[®] DOUBLE GLAZED FIXED LITE IN EASYSCREEN[™] 131 SURROUND FRAME

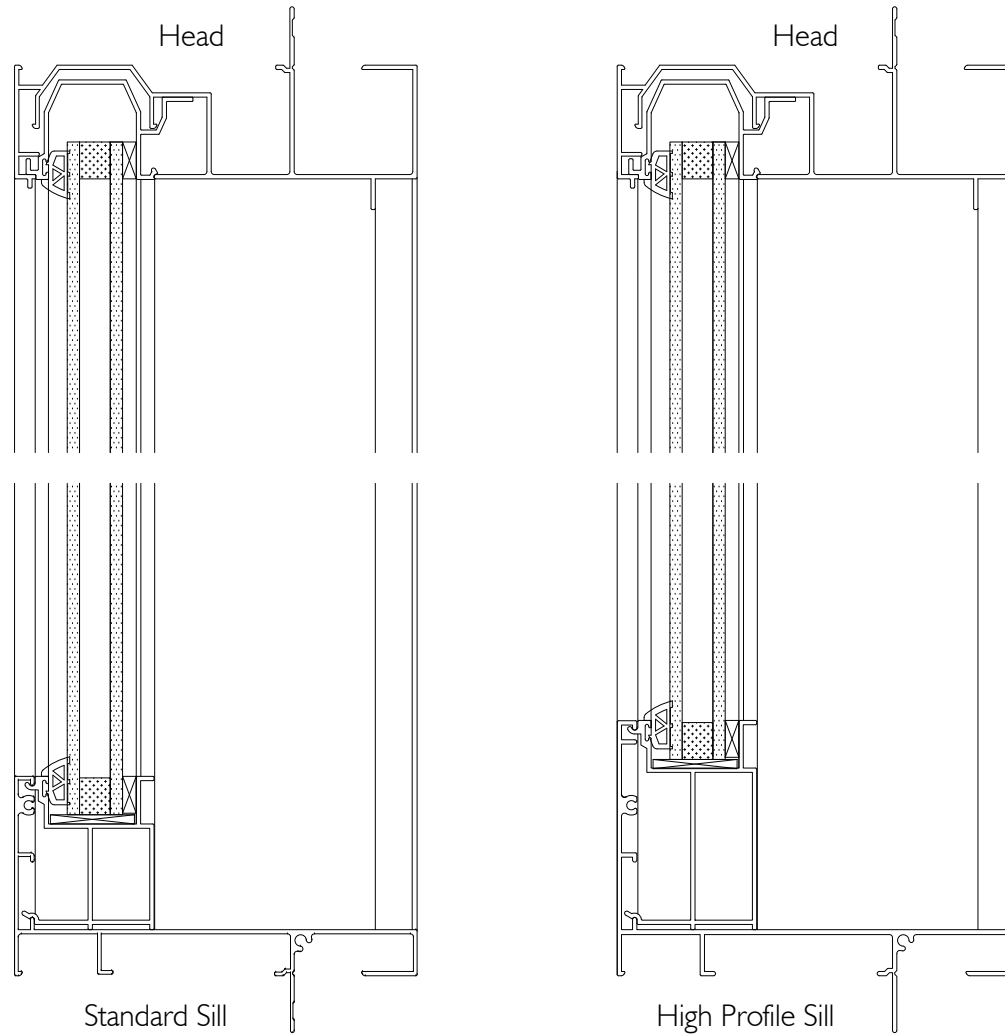


ELEVATION VIEW


Note : 18mm, 20mm and 24mm thickness IGU are suitable in Easyscreen surround frame.

<div>Proprietary and confidential</div> <div>The information contained in this drawing is the sole property of Breezway Australia. Any reproduction in part or as a whole, without the written permission of Breezway Australia is prohibited.</div>	Rev	Description	Approved By		Date		Title:			<div></div> <div>35 Cambridge Street, Coorparoo QLD 4151, ABN 24 081 897 823</div>			Material:	
	A	Original Issue	D.F	19/8/22	Finish:									
					SAP Mat No:									
					Dwg No:									
Drawn by: D.F			Date: 19/08/2022			Scale: NTS		Sheet 1 of 4			Revision A			


ALTAIR® DOUBLE GLAZED FIXED LITE IN EASYSCREEN™ I3I SURROUND FRAME

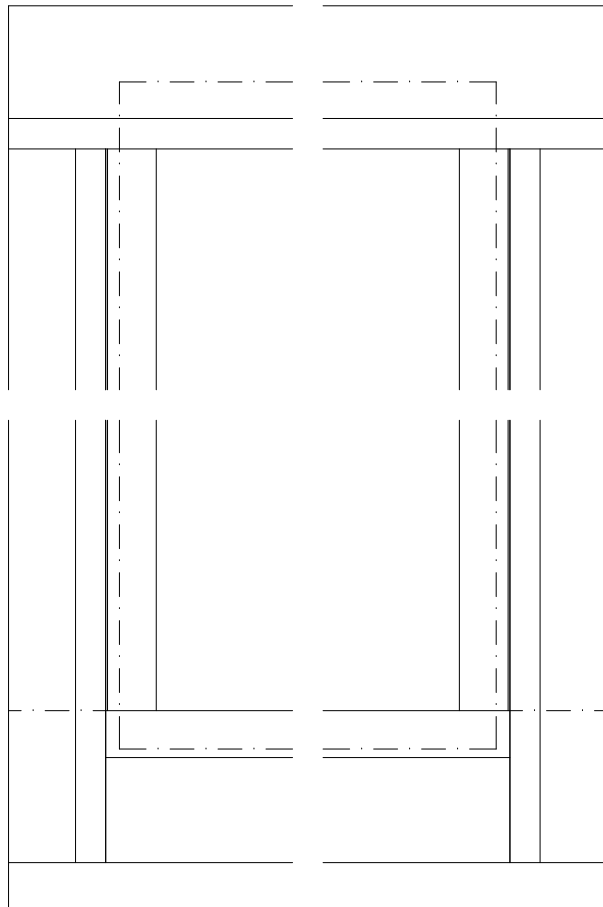

Standard Sill

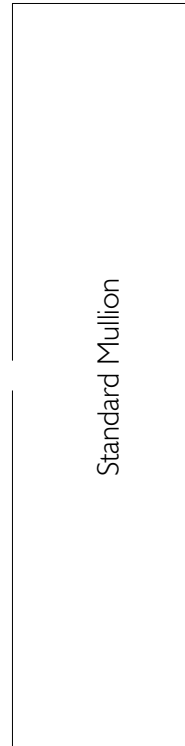

Standard Mullion

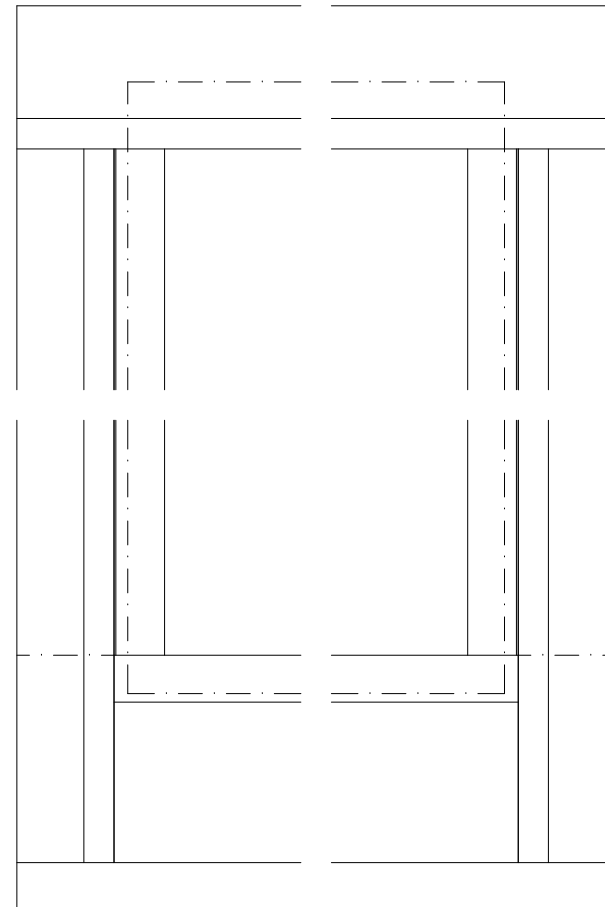


High Profile Sill




Standard Mullion

EXTERNAL FRONT VIEW

<div>Proprietary and confidential</div> <div>The information contained in this drawing is the sole property of Breezway Australia. Any reproduction in part or as a whole, without the written permission of Breezway Australia is prohibited.</div>	Rev	Description	Approved By	Date	Title:				<div></div> <div>35 Cambridge Street, Coorparoo QLD 4151, ABN 24 081 897 823</div>		Material:	
	A	Original Issue	D.F	19/8/22							Finish:	
					<div>Altair Double Glazed Fixed Lite in Easyscreen 131 surround frame</div>				SAP Mat No:			
									Dwg No:			
Drawn by: D.F				Date: 19/08/2022	Scale: NTS	Sheet 2 of 4		Revision A				


ALTAIR[®] DOUBLE GLAZED FIXED LITE IN EASYSscreen[™] 131 SURROUND FRAME

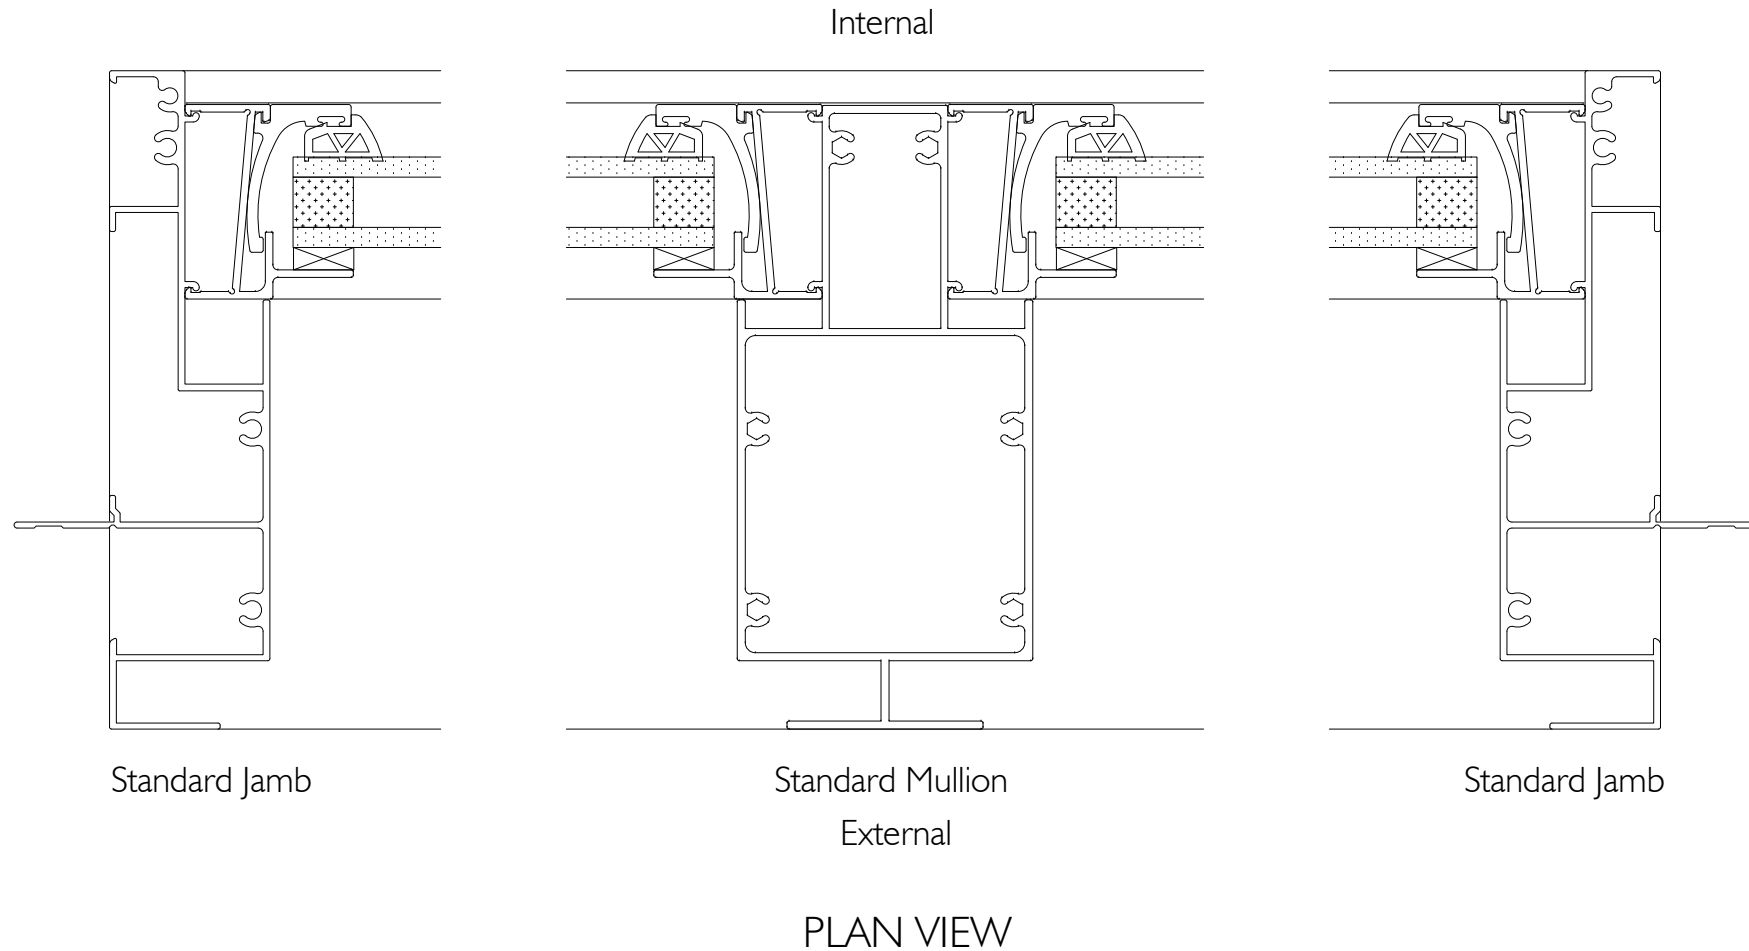

Note :



PLAN VIEW is the same between HP and STD sill.

18mm, 20mm and 24mm thickness IGU are suitable in Easyscreen surround frame.

Proprietary and confidential The information contained in this drawing is the sole property of Breezway Australia. Any reproduction in part or as a whole, without the written permission of Breezway Australia is prohibited.	Rev	Description	Approved By		Date		Title:			 35 Cambridge Street, Coorparoo QLD 4151, ABN 24 081 897 823			Material:	
	A	Original Issue	D.F	19/8/22	Finish:									
					Altair Double Glazed Fixed Lite in Easyscreen 131 surround frame			SAP Mat No:						
								Dwg No:						
Drawn by: D.F					Date: 19/08/2022		Scale: NTS		Sheet 3 of 4		Revision A			

Specification

The Double Glazed Fixed Lite window shall suit 102, 152 and IGLU louvre window heights in the Easyscreen manual and Powerlouvre window systems by Breezway - as certified by the Australian Glass & Window Association. Fabricated to perform in (Insert applicable N or C rating) Zone to comply with AS2047.

Proprietary and confidential The information contained in this drawing is the sole property of Breezway Australia. Any reproduction in part or as a whole, without the written permission of Breezway Australia is prohibited.	Rev	Description	Approved By Date		Title:						Material:		
	A	Original Issue	D.F	19/8/22							Finish:		
					Altair Double Glazed Fixed Lite in Easyscreen 131 surround frame						SAP Mat No:		
											Dwg No:		
					Drawn by:	D.F	Date:	19/08/2022	Scale:	NTS	Sheet 4 of 4	Revision	A

35 Cambridge Street, Coorparoo QLD 4151, ABN 24 081 897 823