



CONCRETE BLOCK WALL BUILDING -IN DETAILS

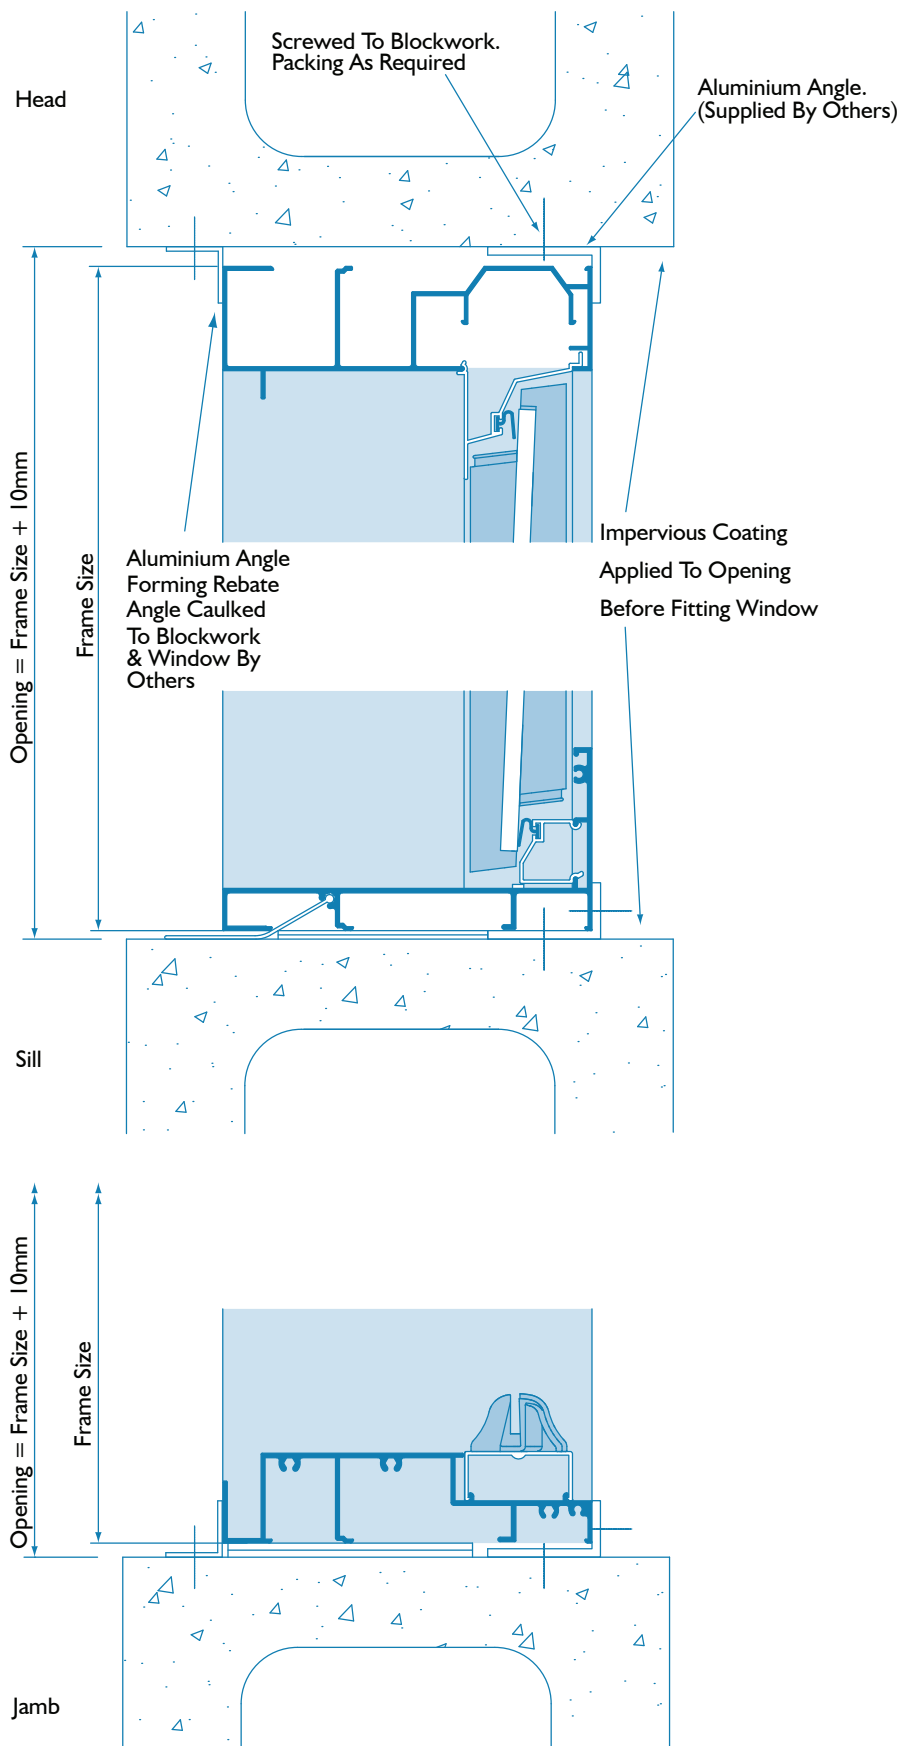

CONCRETE BLOCK WALL BUILDING -IN DETAILS

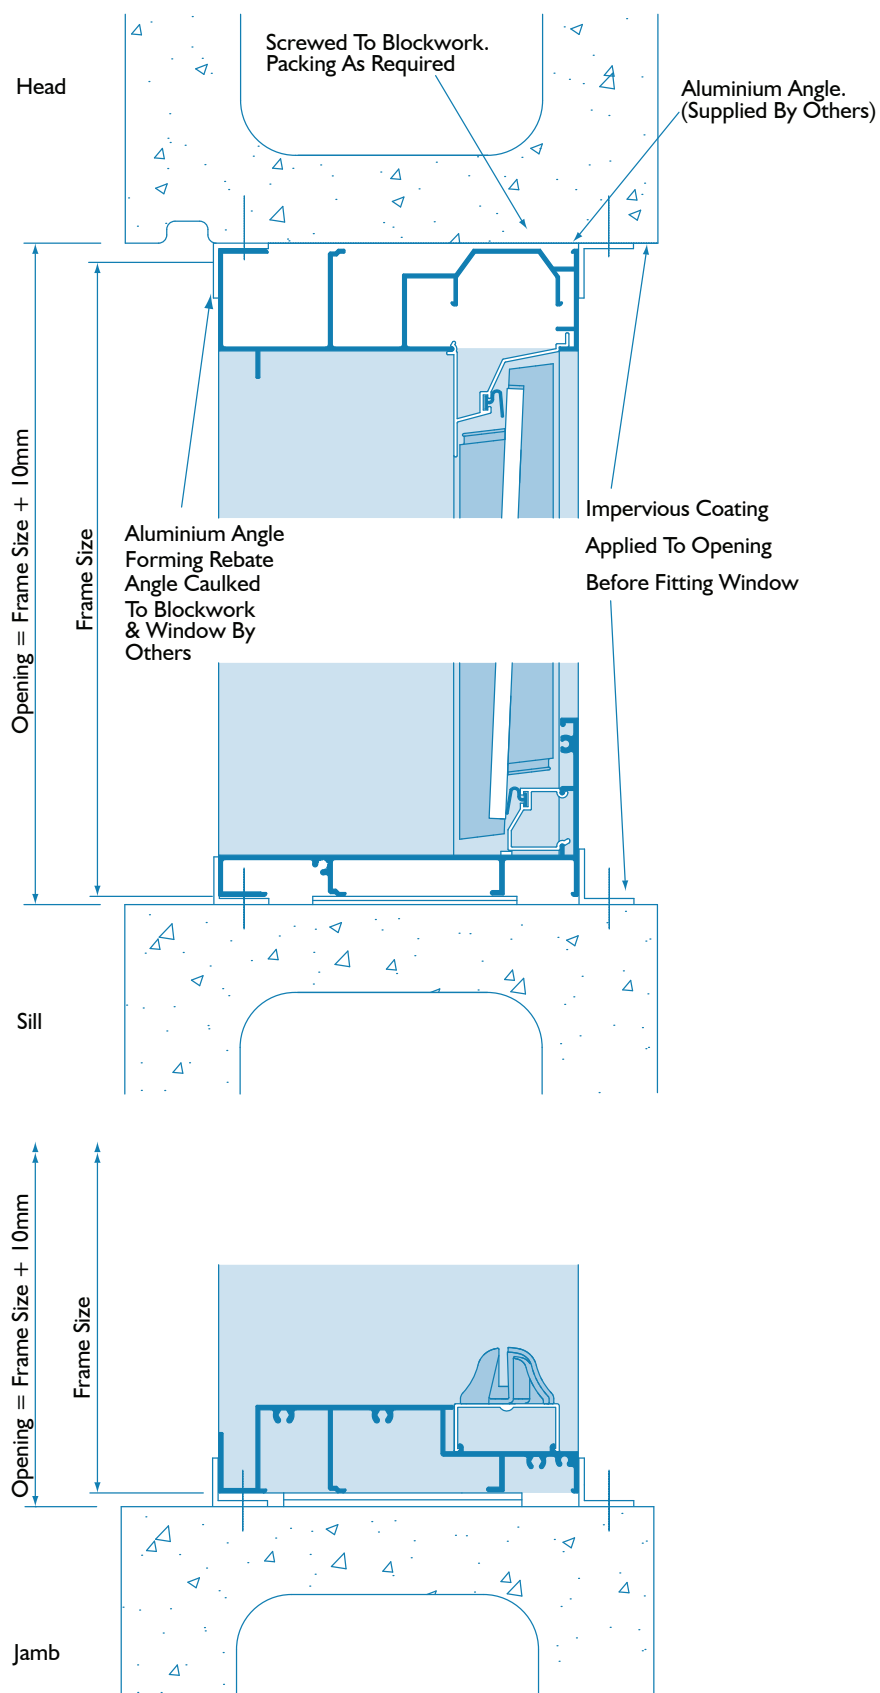

CONCRETE BLOCK WALL BUILDING -IN DETAILS

