



CONCRETE WALL STUDS BUILDING IN DETAILS

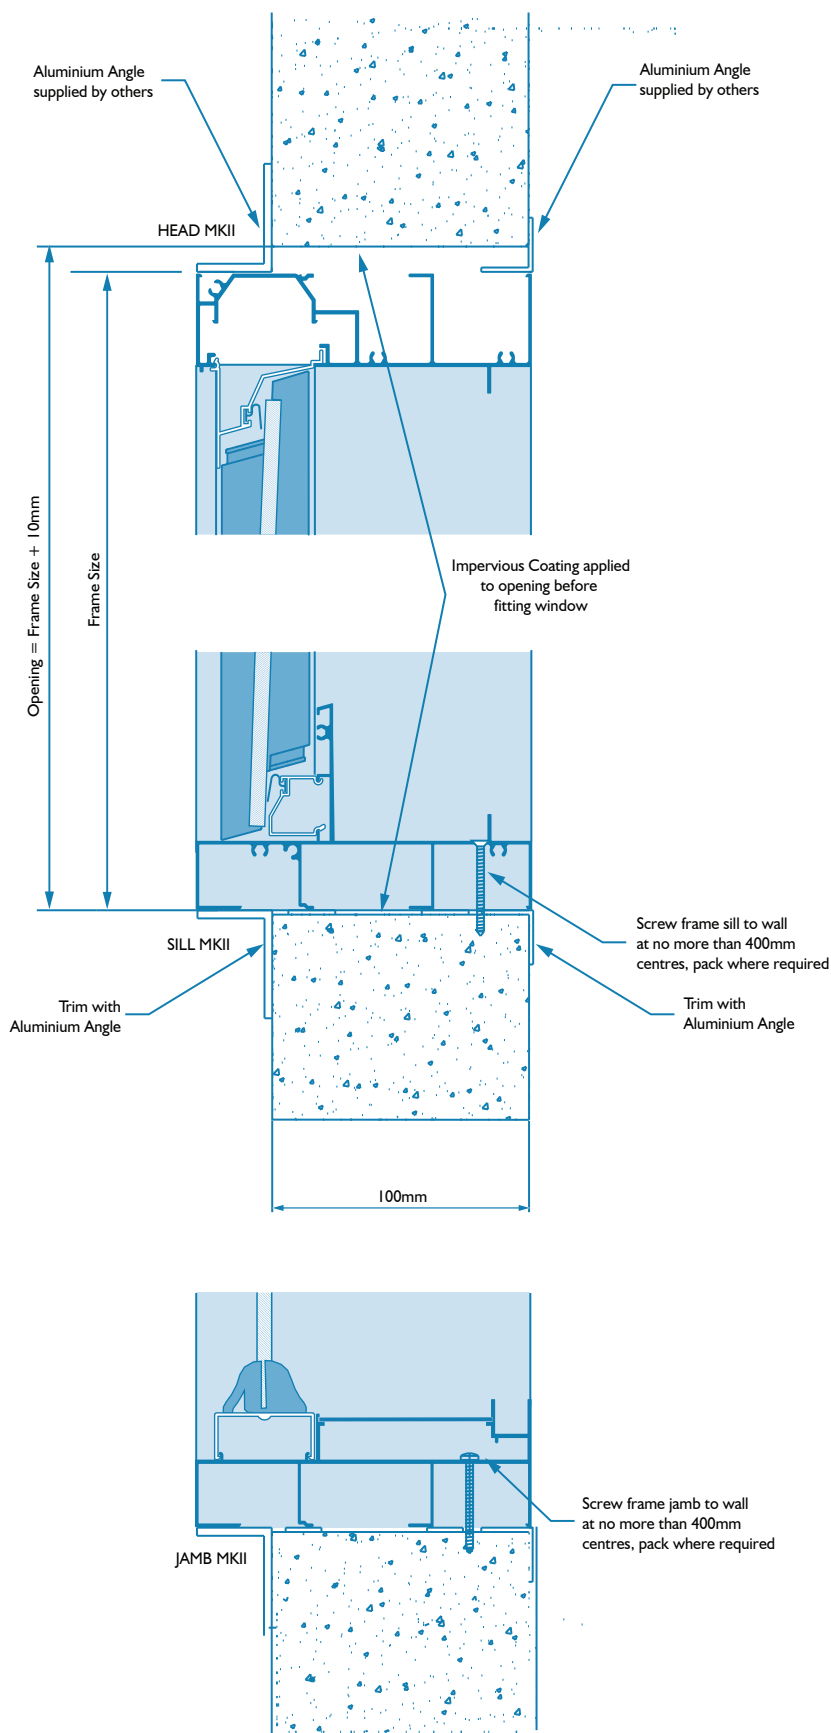

CONCRETE WALL STUDS BUILDING IN DETAILS

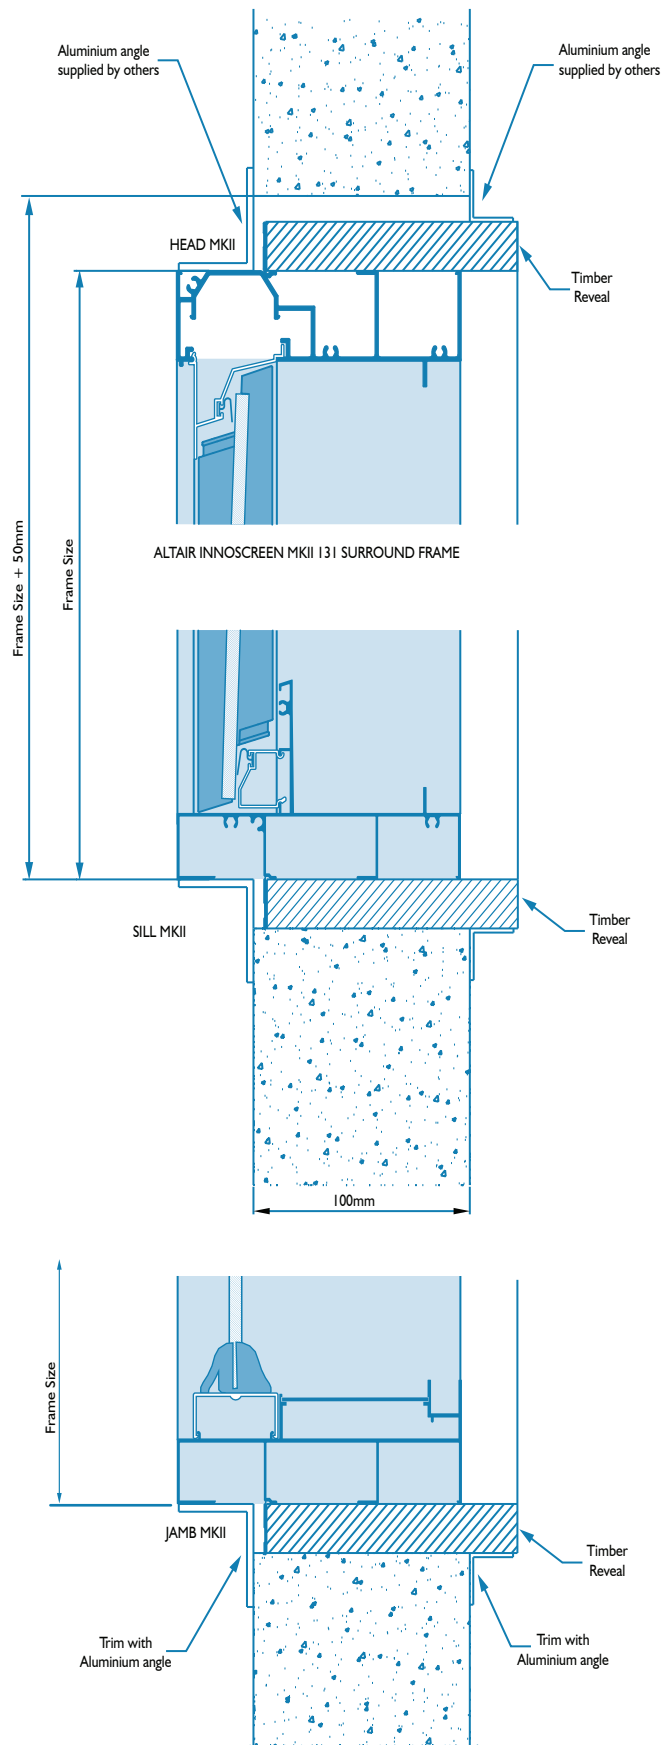

CONCRETE WALL STUDS BUILDING IN DETAILS

