


WEATHER-BOARD ON 90MM STUD BUILDING IN DETAILS

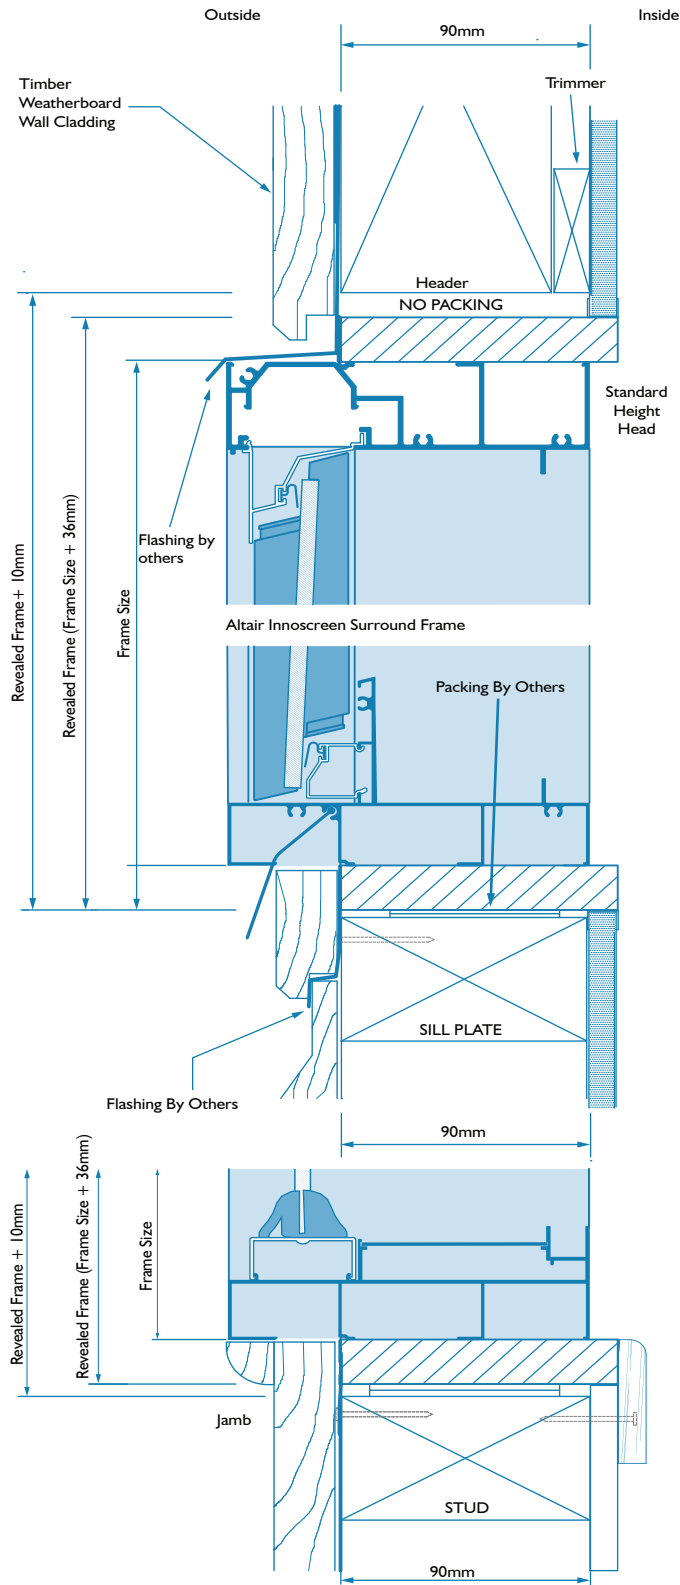

WEATHER-BOARD ON 90MM STUD BUILDING IN DETAILS

